


# Side view of roof

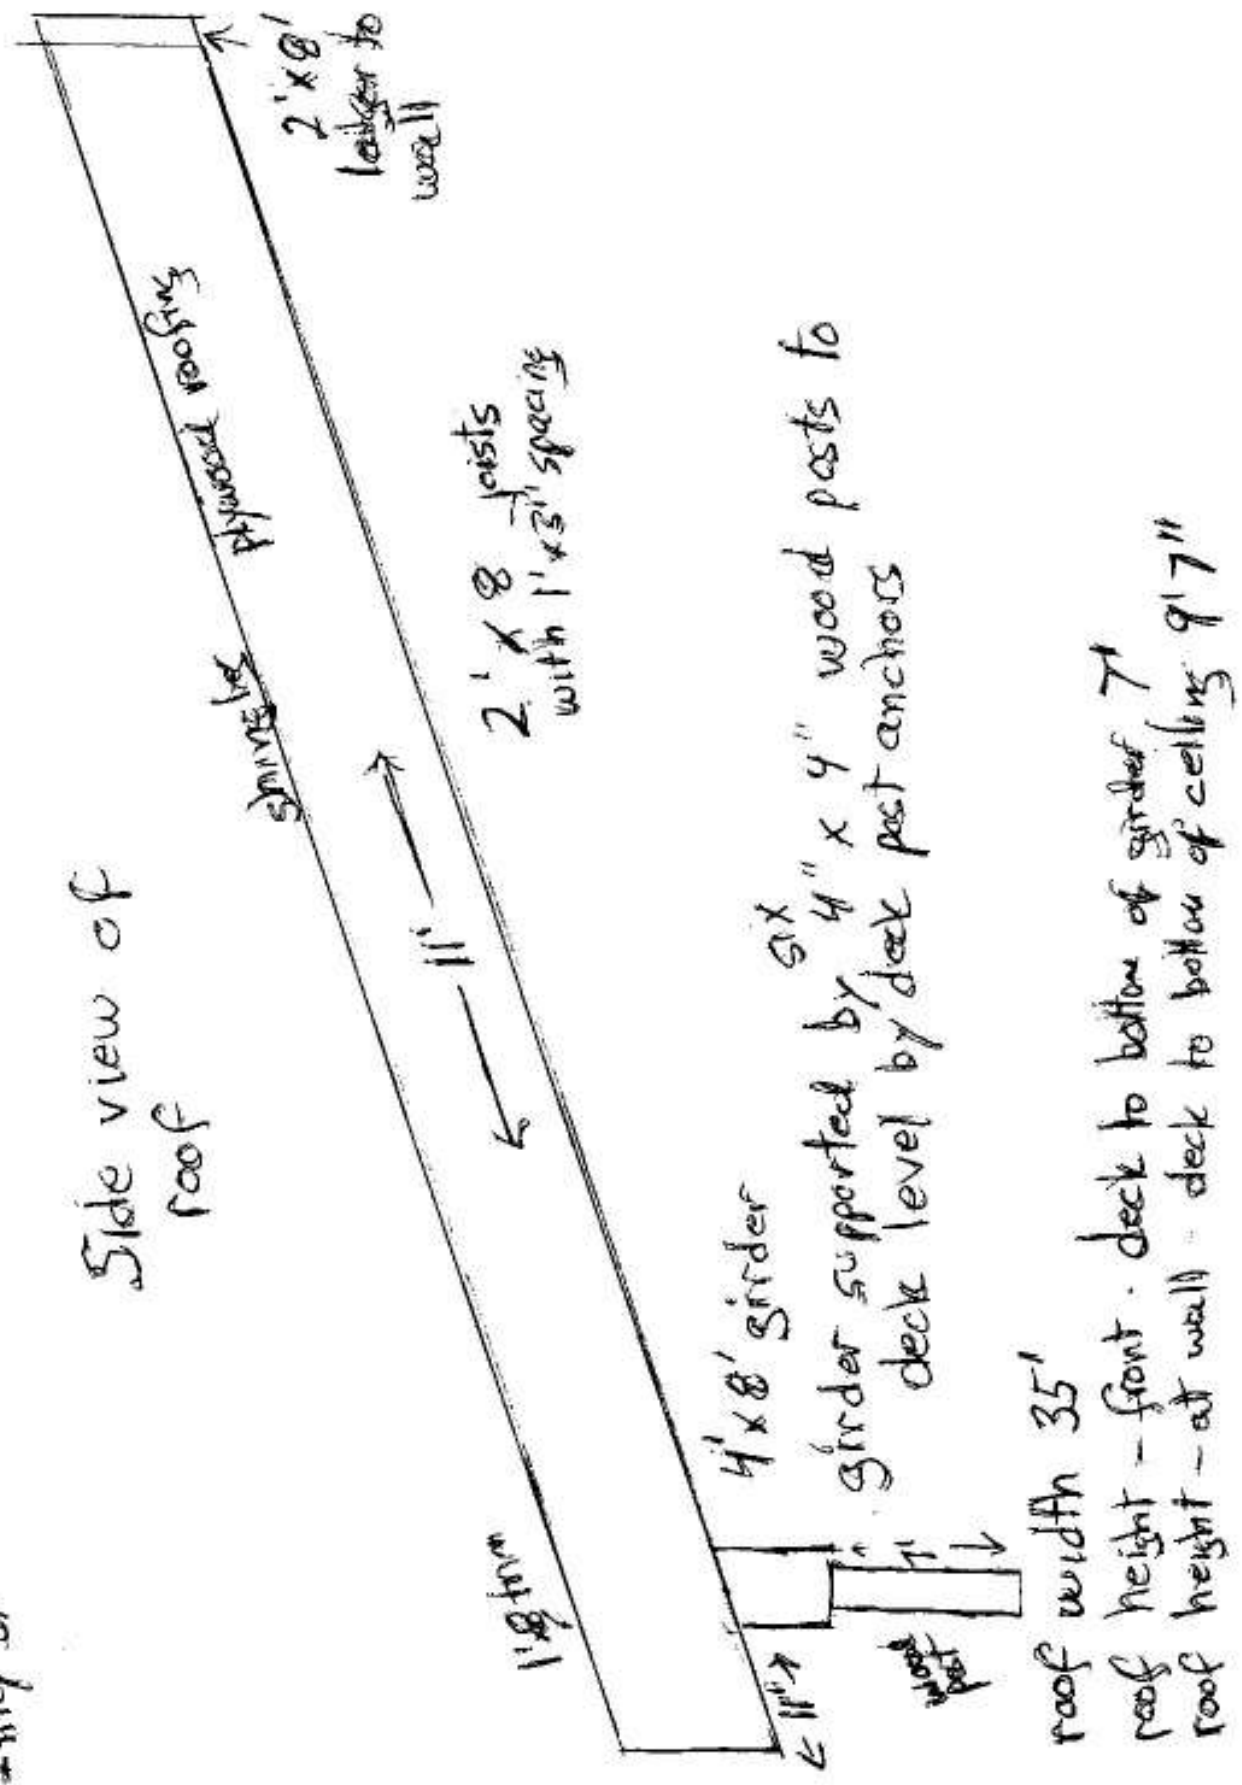

- roof width 35'
- roof height - front - deck to bottom of girder 7'
- roof height - at wall - deck to bottom of ceiling 9'7"