


32 Ifalley St

TOP VIEW OF DECK

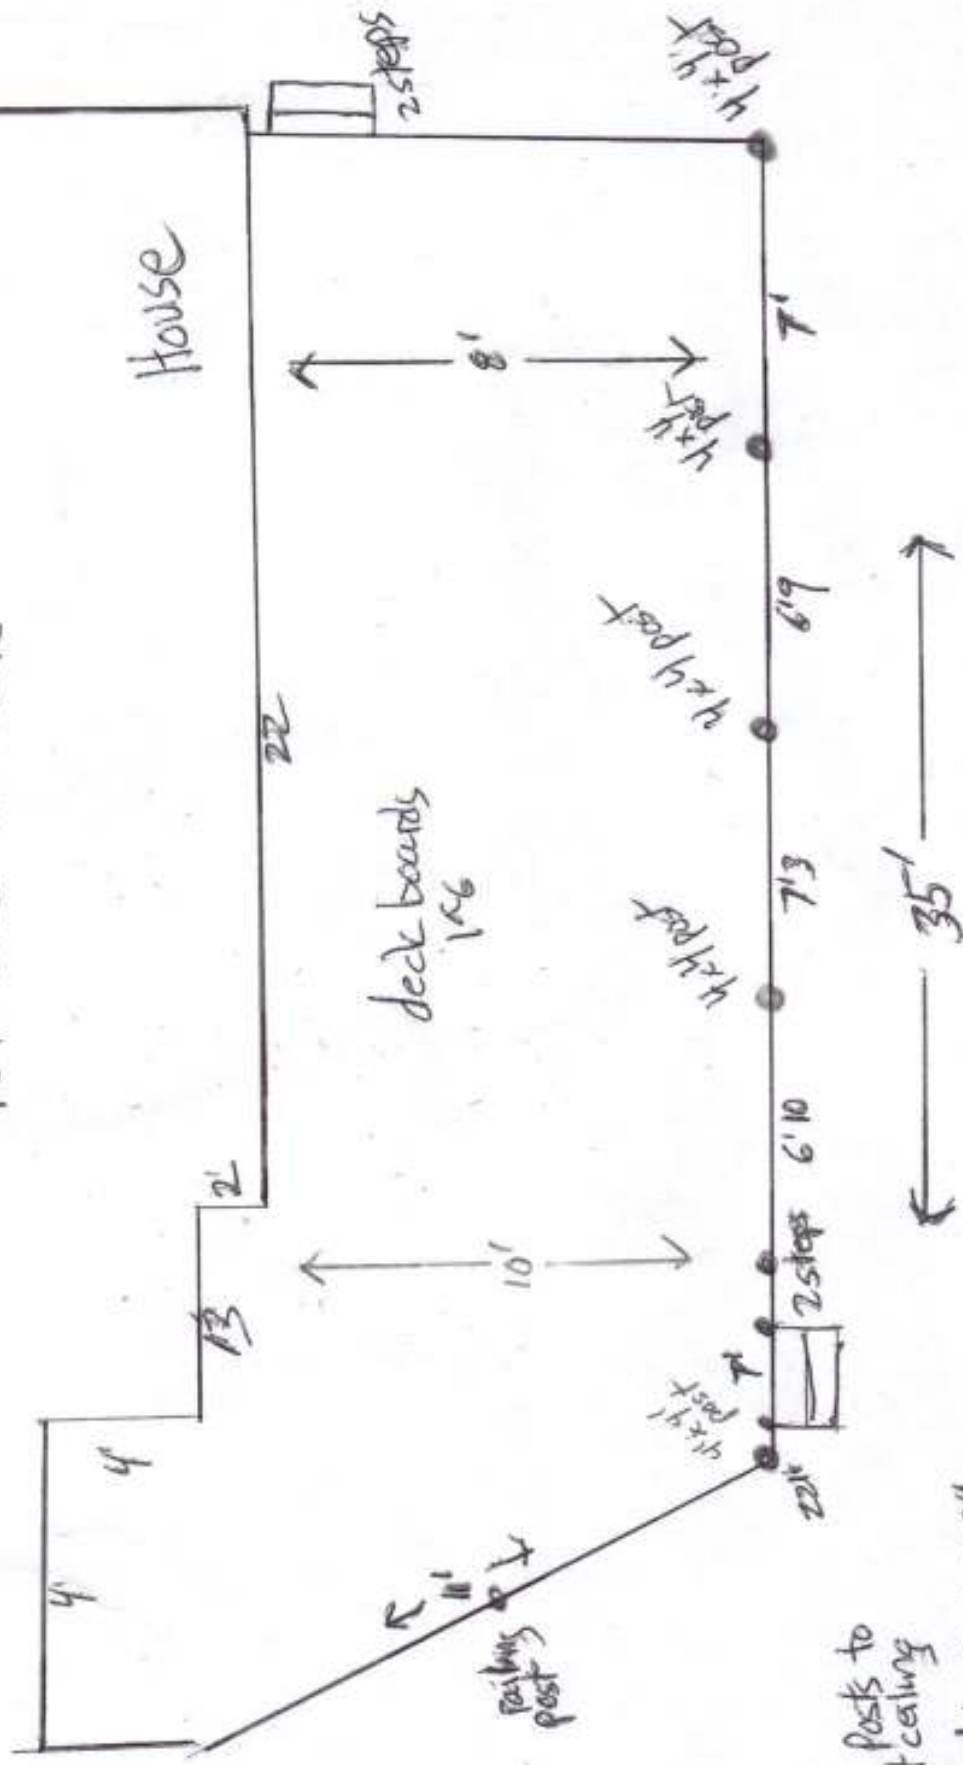

4x4 posts to support ceiling
handrail height 39"
guard rail height 37"
baluster spacing 3.5"