


CONDUIT AND CABLE SCHEDULE

Table with columns: CABLE NUMBER, CONDUIT SIZE, WIRE & CABLE, FROM, TO, REMARKS. Rows include generator connections, power panels, fuel systems, and communication lines.

Panel Schedule Table for PANEL "A". Includes columns for Voltage, Phase, Wire, Bus Amps, Supply Amps, and serves list like EXTERIOR LIGHTING, FUEL FILTRATION PUMP, etc.

DISTRIBUTION PANEL Table for POST HEMP LOADING. Includes columns for Voltage, Phase, Wire, Bus Amps, Supply Amps, and serves list like EXISTING PANEL BOARD, EXISTING 100A DISCONNECT, etc.

NOTES: 1. ALL ELECTRICAL INSTALLATIONS SHALL BE IN ACCORDANCE WITH THE 2011 EDITION OF THE NATIONAL ELECTRICAL CODE... 2. ALL CONDUIT / CABLE ROUTING IS SHOWN DIAGRAMMATIC... 3. ALL SHUT DOWN WORK REQUIRED SHALL BE PLANNED AND APPROVED BY THE STATION BEFORE PROCEEDING...

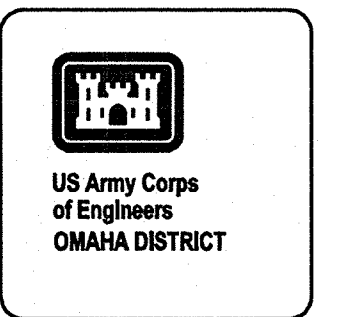

PHASE REVIEW table with columns for Project Manager, DC Reviewer, Architectural, Mechanical, Plumbing, Electrical, and Civil.

Approval table with columns for Name, Title, Date, and Mark.

Design/Drawn/Reviewed/Date table for project tracking.

Logos for FEMA, KBR, and other project partners.

Vertical text 'ELECTRICAL SCHEDULES' and 'E-403' with a drawing number field.

