


SECTION A-A
 EXPANDED SWALE
 1"=5'

Saville Street

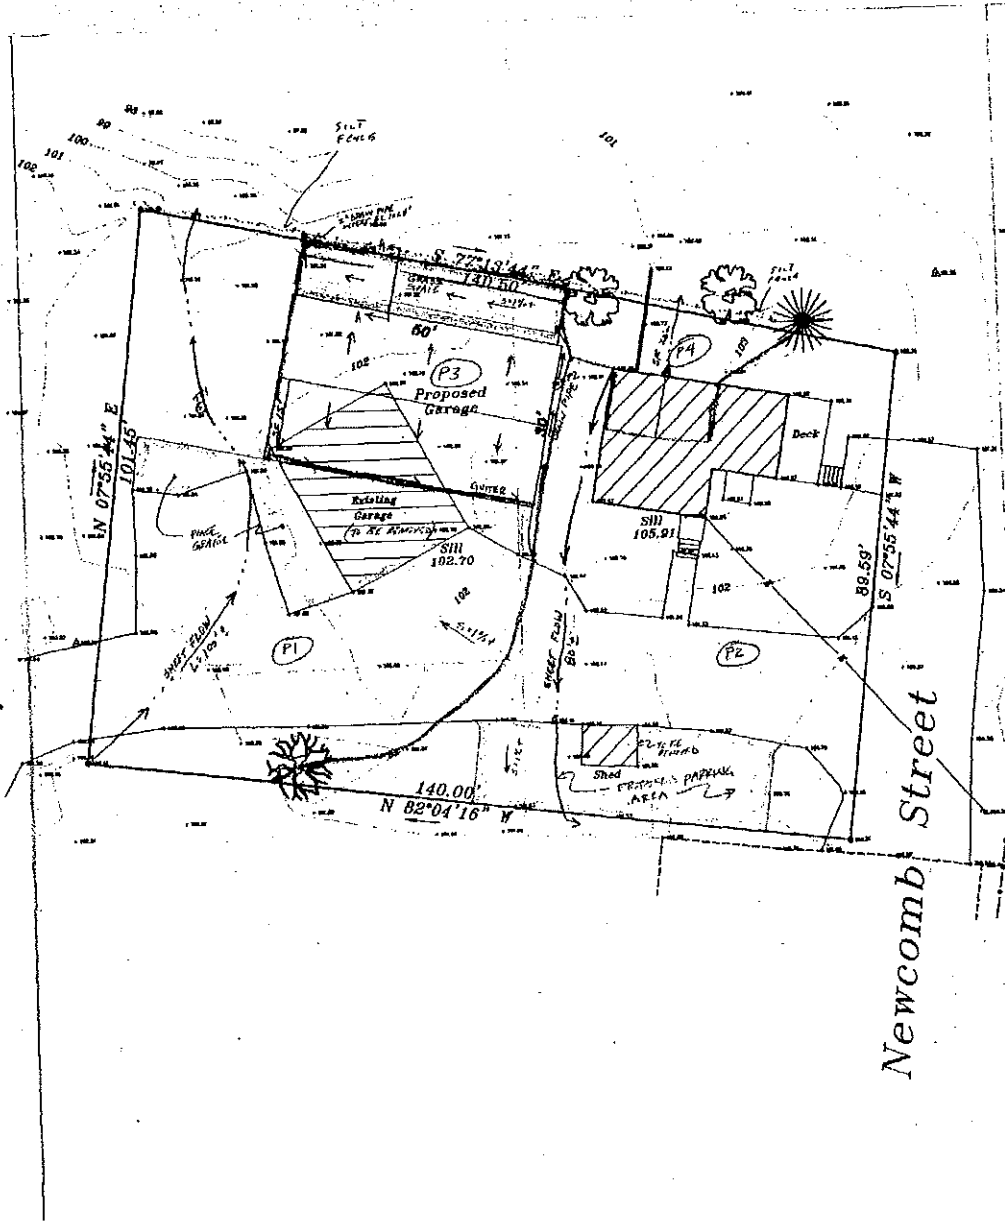

Newcomb Street

3 NEWCOMB ST.
 PROPOSED SMC DRAINAGE PLAN.
 SCALE 1"=10' 3/3/01