
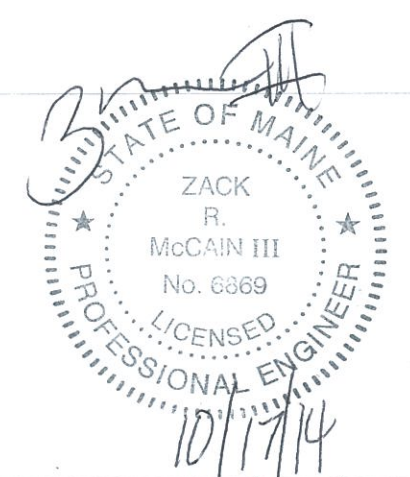


SPLICE WDLT TABLE						
Mark	Qty	Top	Bot	Int	Type	Length
SP-1	4	4	0	A325	0.625	2.00

FLANGE BRACE TABLE			
∇ ID	MARK	LENGTH (in)	SIDES
1	FB3A	29.880	1
FBxA - 2"x2"x1/8"			
FBxB - 2-1/2"x2-1/2"x3/16"			

MEMBER TABLE						
Mark	Weight	Web Depth		Web Plate		Outside Flange W x Thk x Length
		Start/End	Thick	Length	Length	
RF1-1	323	10.0/10.0	0.188	151.7		6 x 5/16' x 169.9
		10.0/10.0	0.250	19.1		6 x 5/16' x 18.3
RF1-2	482	15.0/15.0	0.188	235.4		6 x 5/16' x 234.2
RF1-3	524	10.0/10.0	0.313	20.1		8 x 5/16' x 46.4
		10.0/10.0	0.188	171.2		8 x 5/16' x 191.3

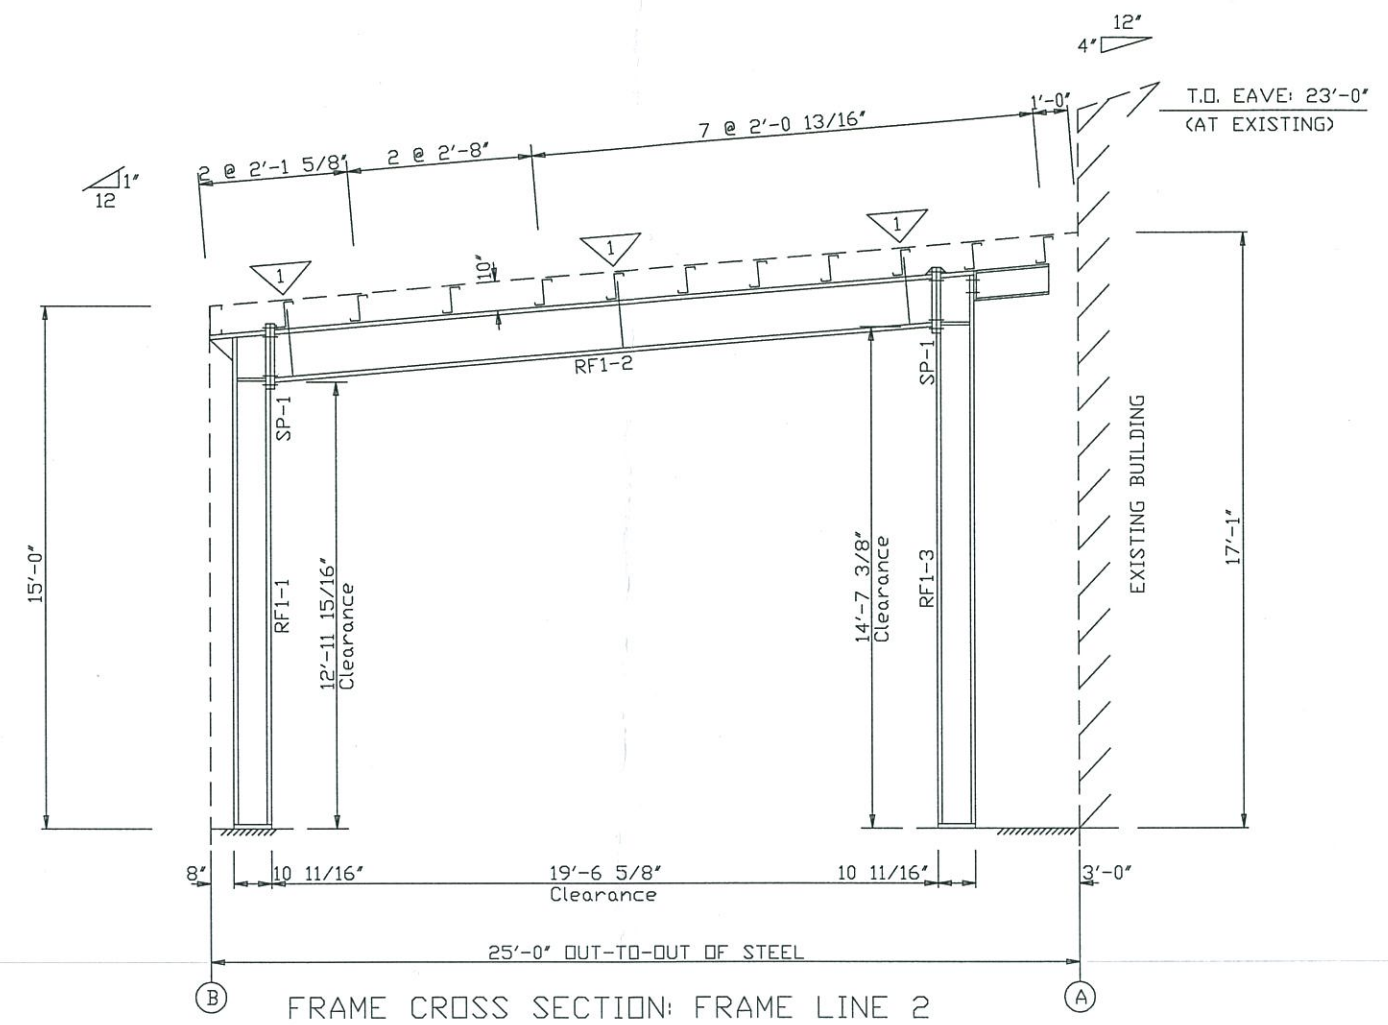

**FOR PERMIT ONLY**

REV.	DESCRIPTION:	DATE	DRAFT	ENG.
3				
2				
1				
PRELIMINARY DRAWING: NOT FOR CONSTRUCTION / FOR PERMIT ONLY				CURRENT REVISION: 0
PACKAGE STEEL SYSTEMS, INC.		Biskup Construction Inc.		
PROJECT	Alpine Realty	RIGID FRAME X-SECTION		
ID	1410-012	DESIGN: ZRM	DESIGN CHECK:	
PROJECT	380 Warren Ave.	DRAFT: RPG	DRAFT CHECK:	
ADDRESS	Portland, ME 04103	DATE: 10/17/14	SCALE: NONE	SHEET: FRXS-1

