


1 2 3 4 5 6 7 8 9 10 11 12 13 14 15 16 17 18 19 20 21 22 23 24

A
B
C
D
E
F
G
H
I
J
K
L
M
N
P
Q

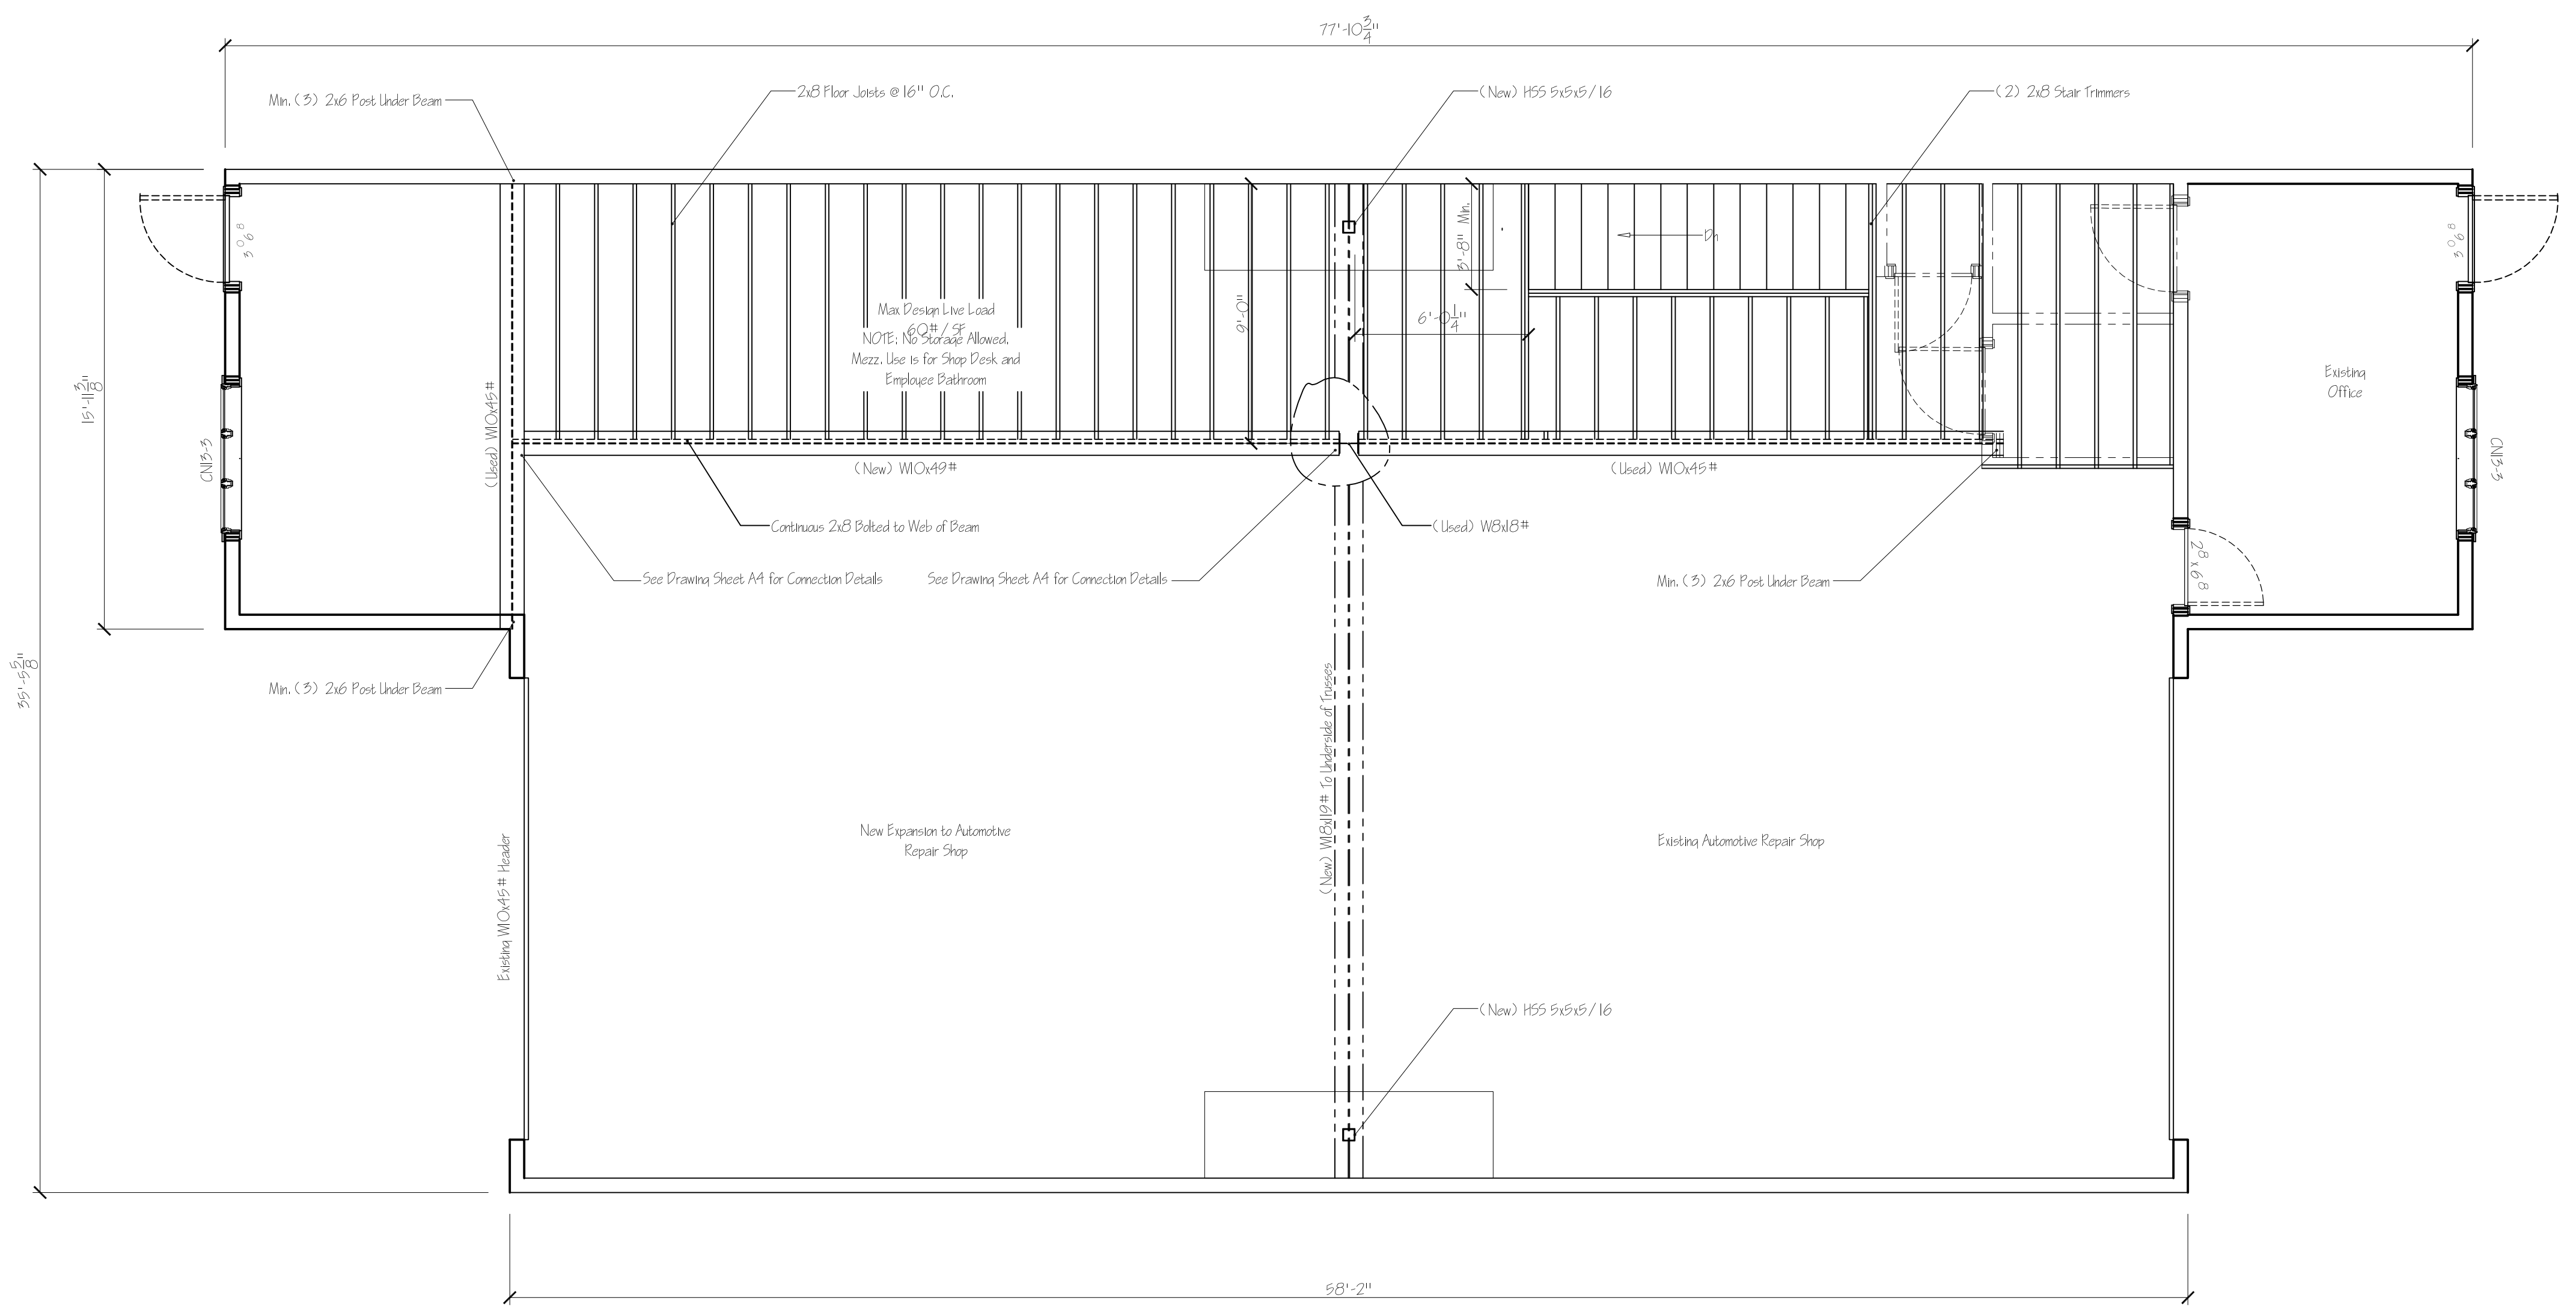


Structural Steel Plan
1/4" = 1'-0"

NORTHEAST DESIGN DRAFTING
DRAFTING EXCELLENCE BACKED BY DESIGN EXPERIENCE
15 South Street, Portland, ME 04101 Phone: 207.271.7776 Fax: 207.271.0399
WWW.NORTHEASTDESIGNDRAFTING.COM

PROJECT FOR:
Mowatt's Automotive Service
552 Warren Avenue, Units 3 & 4
Portland, Maine, 04109
Telephone: 207.876.1265

DWG. TITLE:	Structural Steel Plan
REV.	A Specified Mezzanine Use. NOT FOR STORAGE
DATE	08.16.04
DESCRIPTION	

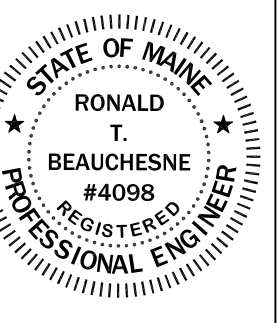

For Structural Review	
DRAWN	M. Lane
CHECKED	C. Smith
APPROVED	
SCALE	1/4" = 1'-0"
DATE	
FORMING SHEET	A-2