


Warren Ave.

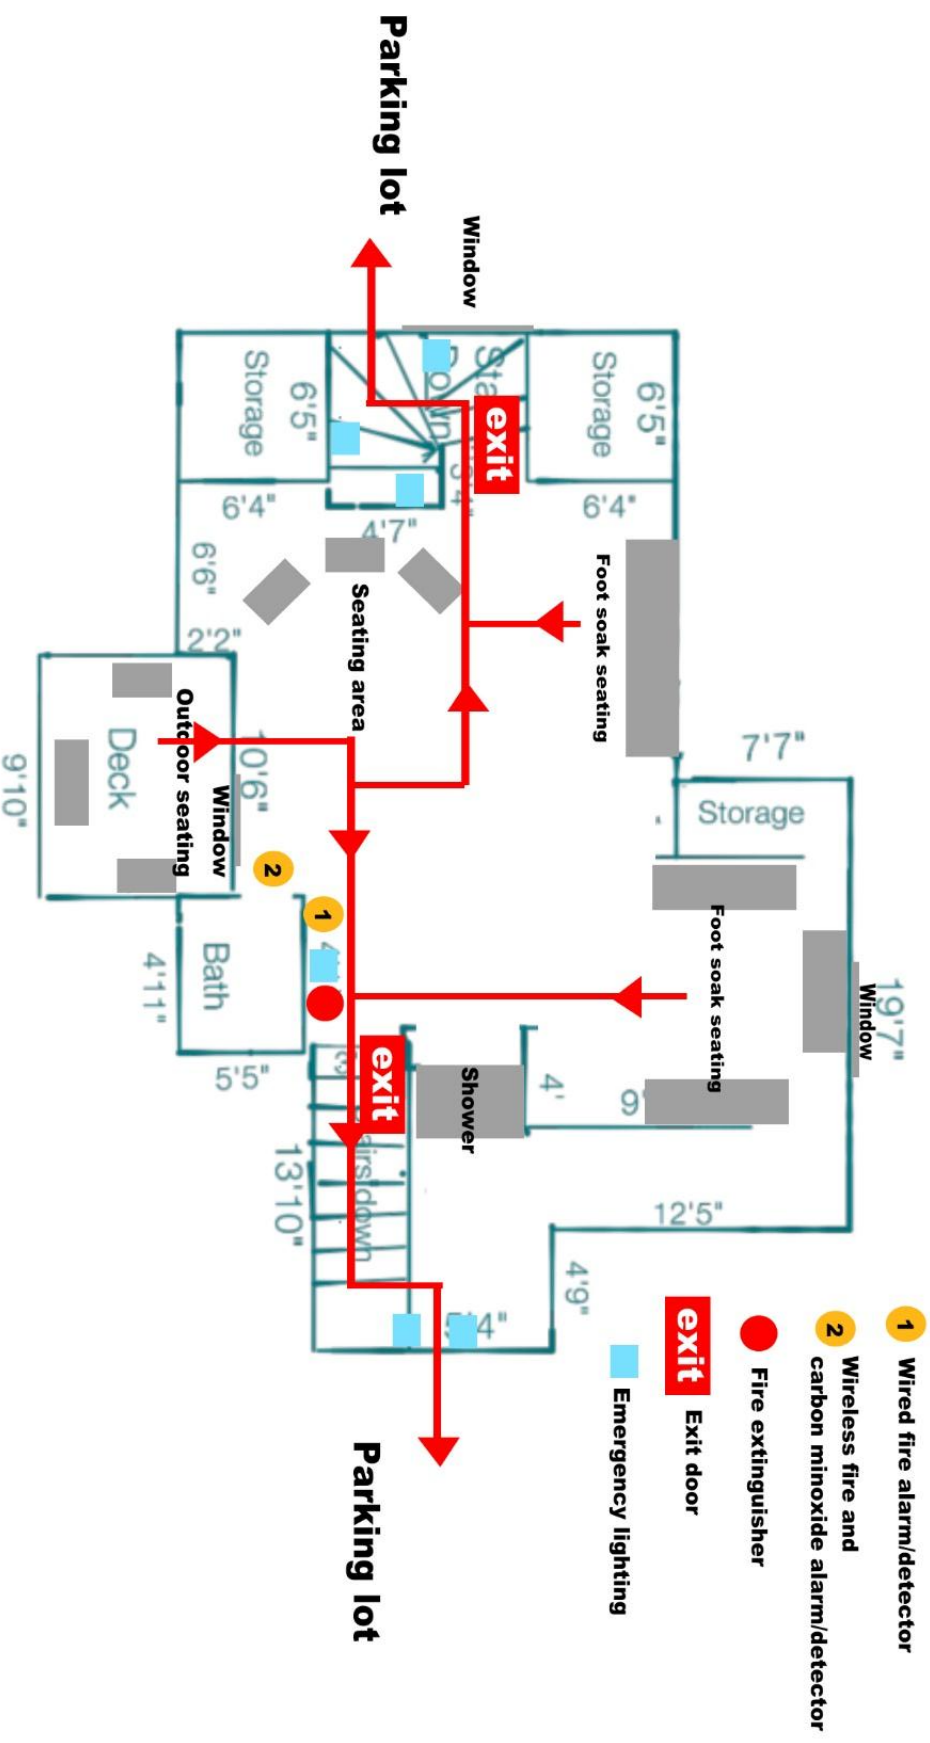

3rd floor Life Safety Portland Spa & Reflexology