


1" = 20'

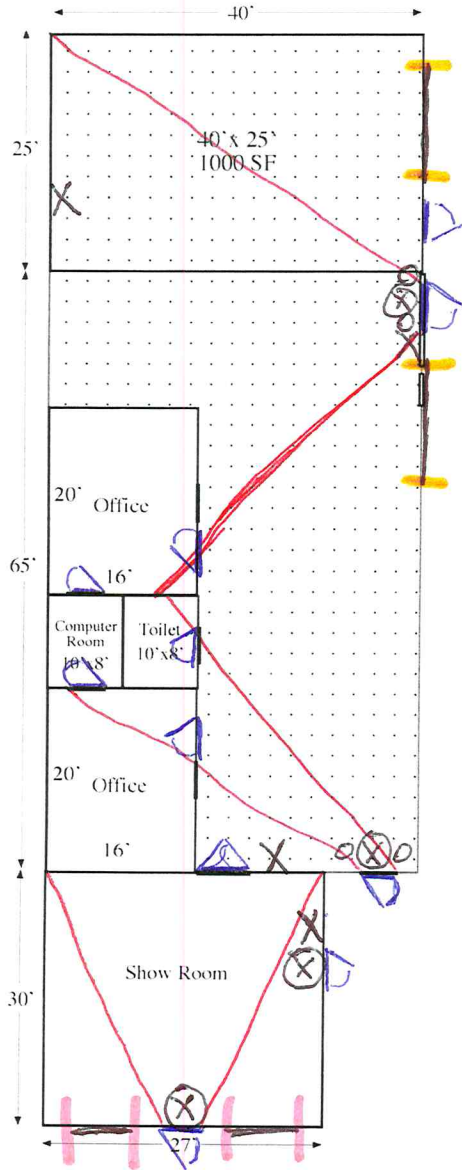

- X = Extinguisher
- o(X)o = Emergency Lights
- (X) = Exit Light
- |— = Overhead Door
- |— = Tempered Glass Windows