


COPYRIGHT 2009
 REUSE OR REPRODUCTION OF THE CONTENTS OF THIS DOCUMENT WITHOUT THE WRITTEN PERMISSION OF FORESIDE ARCHITECTS

GENERAL NOTES:

1. REPORT ANY DISCREPANCIES TO THE ARCHITECT. CONTRACTOR SHALL PROCEED WITH WORK ONLY AFTER DISCREPANCIES HAVE BEEN RESOLVED BY THE ARCHITECT.
2. EXISTING BUILDING COMPONENTS WHICH ARE AFFECTED BY NEW WORK AND DEMOLITION OR WHICH MAY BE DAMAGED BY NEW WORK SHALL BE REPAIRED OR RESTORED TO THE ORIGINAL CONDITION AND COLOR AS APPROVED BY THE ARCHITECT.
3. THE BUILDING SHALL BE CONSTRUCTED TO CONFORM WITH THE LATEST EDITIONS OF THE 2006 IBC, NFPA AND ANSI.
4. ALL EXISTING CONDITIONS ARE TO BE FIELD VERIFIED BY THE CONTRACTOR PRIOR TO FABRICATION. THIS INCLUDES DELIVERY PROCEDURES, DIMENSIONS AND MATERIALS CLASSIFICATION.
5. DRAWINGS ARE NOT TO BE SCALED. CONTRACTOR SHALL CLASSIFICATION.
6. DEMOLITION REQUIRES SELECTIVE REMOVAL, AND SUBSEQUENT OFF-SITE DISPOSAL OF THE FOLLOWING: REMOVAL OF ALL MATERIALS SUBJECT TO AN OBTAINED PERMITS AND DISSECTION OF ALL WIRING, HEATING AND PLUMBING NOT USED IN THE NEW WORK.
7. THIS PROJECT SHALL NOT CONTAIN HAZARDOUS MATERIALS OR ANY OF PROPOSED, I.E. ASBESTOS.
8. THE CONTRACTOR SHALL OBTAIN ALL REQUIRED PERMITS COMMENCING THE WORK.
9. WHERE ONLY A SINGLE PRODUCT OR MANUFACTURER IS NAMED, PROVIDE THE PRODUCT INDICATED BY THE OWNER OR THE OWNERS AUTHORIZED REPRESENTATIVE THROUGH WRITTEN DIRECTIVE.
9. AT PROJECT CLOSEOUT, SUBMIT SPECIFIC WARRANTIES, DEMONSTRATIONS AND SCHEDULE DOCUMENTS.
10. COMPLETE FINAL CLEANUP AT PROJECT CLOSEOUT. TOUCHUP, REPAIR AND RESTORE NUMBER EXPOSED FINISHES.
11. THE LOCATION OF ALL DOORFRAMES NOT DIMENSIONED INDICATED FROM ADJACENT WALLS UNLESS OTHERWISE NOTED.
12. ALL PORTIONS SHALL EXTEND FROM SOON TO UNDERSIDE OF SUPPORTING STRUCTURE ABOVE UNLESS OTHERWISE NOTED.
13. INSTALL BLOCKING BEHIND ALL SURFACE APPLIED PARTITIONS, STAIRS, CROWN MOULD, SINKS, CHAIR RAILS.
14. IF THIS GROUNDING CORD, OR SPECIALS CODE IN THIS DRAWING SET OR ASSOCIATED SPECIFICATIONS IT SHALL BE THE ARCHITECT'S CHOICE TO DECIDE WHICH CONDITION APPLICABLE, PERMITS AND NATIONAL CODES.

REVISIONS:

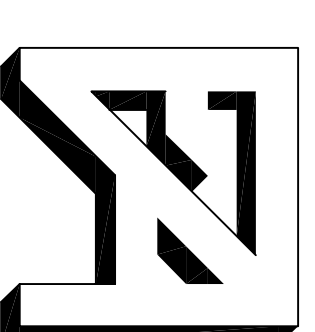


FORESIDE
ARCHITECTS
 LLC

281 VERANDA ST. Phone: 207-781-3344
 PORTLAND, MAINE 04103 Fax: 207-699-5564

Online @ foresidearchitects.com

Project Status: **CONSTRUCTION DOCUMENTS**
 Project Number: **CPS 1810**

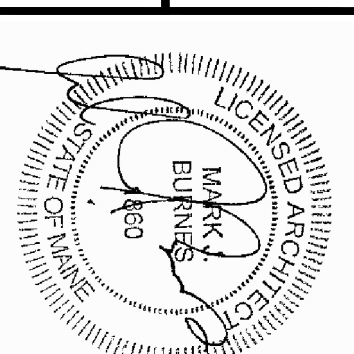

Project Title:
CHRISTMAN POOL SERVICE
BUILDING RENOVATIONS
 336 Warren Avenue
 Portland, Maine, 04103

Drawing Name:
 Existing / Demolition
 Building Elevations

Scale: **3/16" = 1'-0"**
 Date: **09/15/10**

SHEET
A-2.0

