

GENERAL NOTES:

1. REFER TO SPECIFICATIONS TO THE ARCHITECT'S DRAWINGS FOR ALL MATERIALS, FINISHES, AND CONSTRUCTION METHODS.
2. VERIFY ALL DIMENSIONS AND CONDITIONS WITH THE ARCHITECT BEFORE CONSTRUCTION.
REVISIONS:



FORESIDE ARCHITECTS
 LLC
 P.O. Box 66736 Phone: 207-781-3344
 Falmouth, Maine 04105 Fax: 207-781-4774
 Online @ foresidearchitects.com


Project Status: CONSTRUCTION DOCUMENTS
 Project Number: CPS 1810
 Project Title: CHRISTMAN POOL SERVICE BUILDING RENOVATIONS
 336 Warren Avenue
 Portland, Maine, 04103

Drawing Name: ACCESSIBILITY STANDARDS
 Scale: 1/4" = 1'-0"
 Date: 09/15/10


PRELIMINARY PLANS
 NOT FOR CONSTRUCTION
 SHEET
G.3

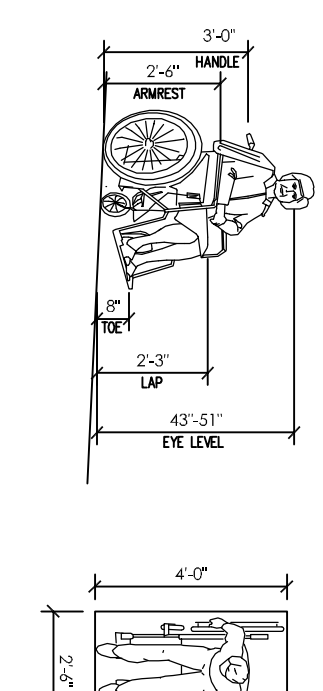


1 ADULT SIZE WHEELCHAIR DETAILS
 SCALE: 1/4" = 1'

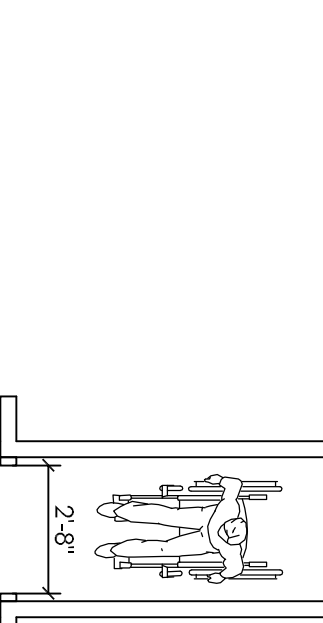

2 SINGLE WHEELCHAIR MIN. CLEAR WIDTH
 SCALE: 1/4" = 1'

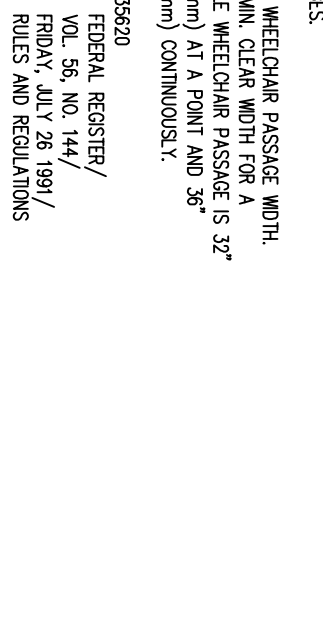


3 TWO WHEELCHAIR MIN. CLEAR WIDTH
 SCALE: 1/4" = 1'

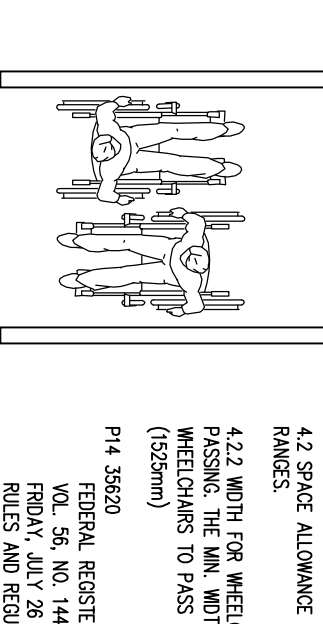


4 WHEELCHAIR TURNING SPACE
 SCALE: 1/4" = 1'



5 T-SHAPED SPACE FOR 180 DEG. TURNS
 SCALE: 1/4" = 1'

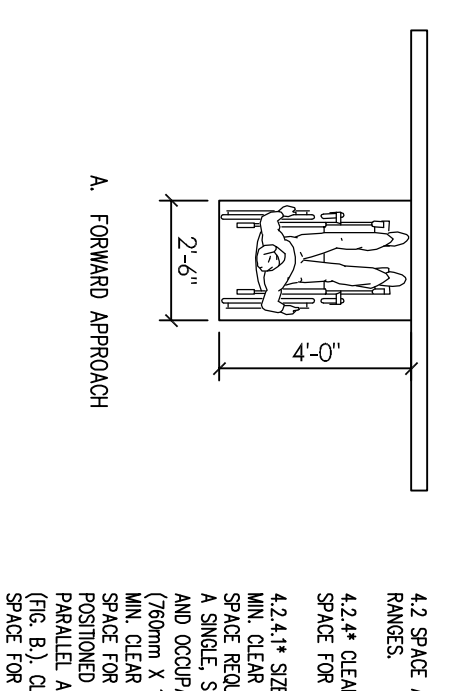


6 FORWARD AND PARALLEL APPROACHES
 SCALE: 1/4" = 1'

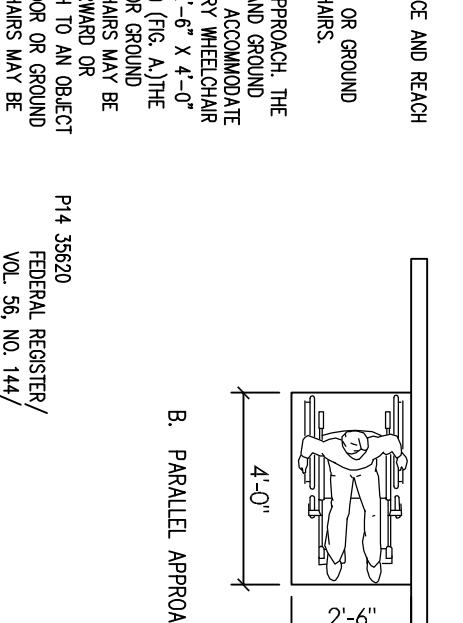


7 CLEARANCE FOR WALL FIXTURES
 SCALE: 1/4" = 1'




8 90 DEG. TURN
 SCALE: 1/4" = 1'

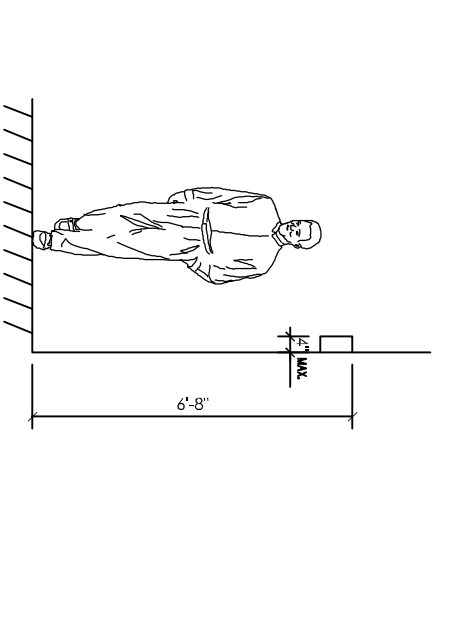


9 TURN AROUND AN OBSTRUCTION
 SCALE: 1/4" = 1'

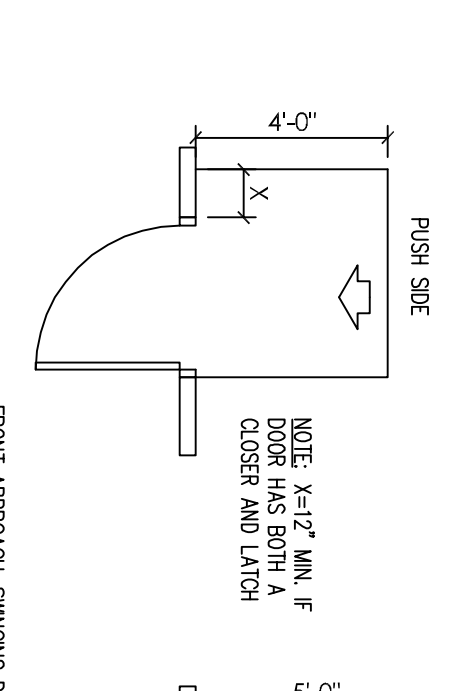


10 MANEUVERING CLEARANCES AT DOOR
 SCALE: 1/4" = 1'

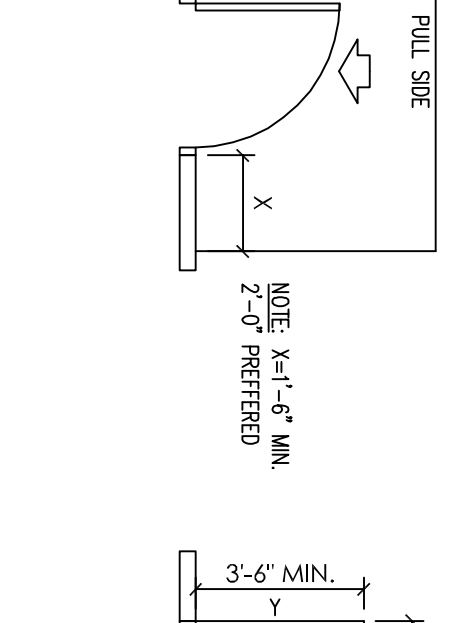


11 CLEAR FLOOR SPACE IN ALCOVE
 SCALE: 1/4" = 1'

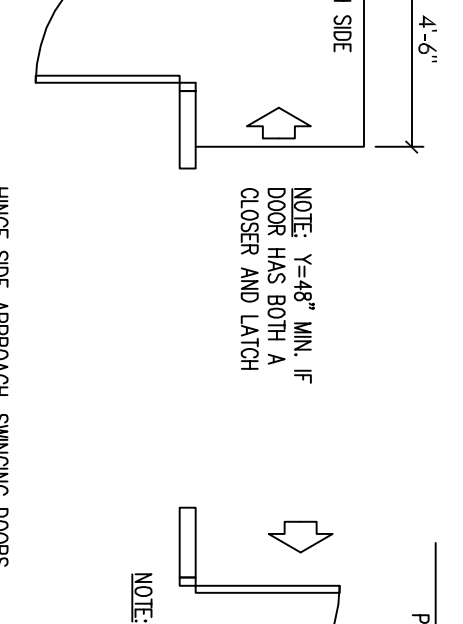

12 TWO HINGED DOORS IN SERIES
 SCALE: 1/4" = 1'

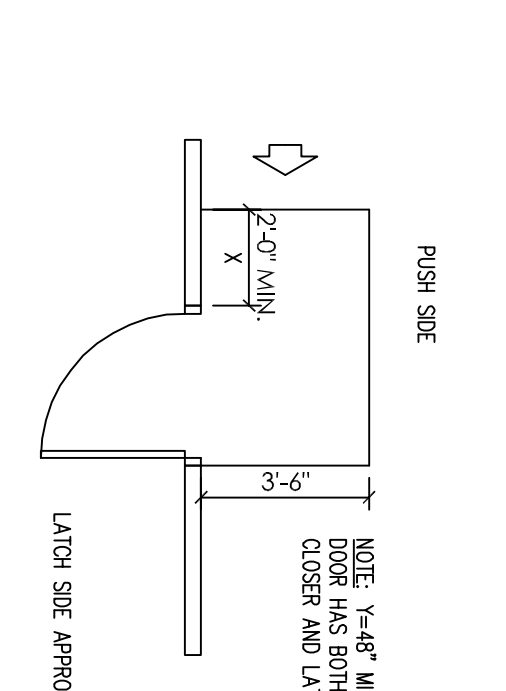

13 TOILET ROOMS FLOOR ELEVATIONS
 SCALE: 1/4" = 1'

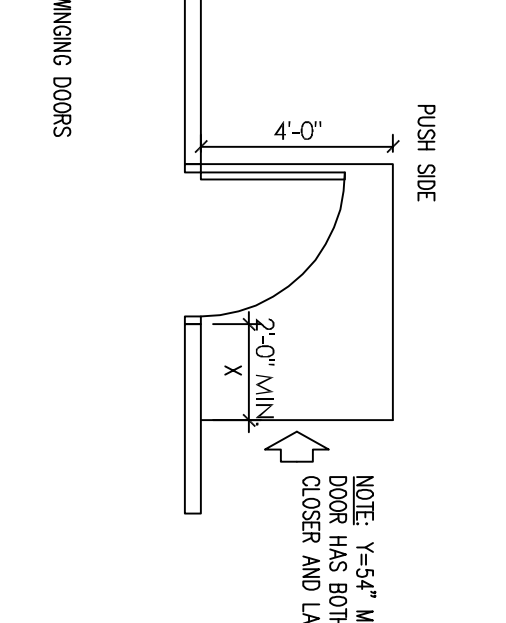

14 CLEARANCES FOR BATHROOMS AND MISC. ITEMS
 SCALE: 1/4" = 1'


