


3' WIDE STRIPED LANE (TYP.)

TIMBER PLANTER SEE LANDSCAPE PLAN (TYP.)

ENCLOSED DUMPSTER (TYP.)  
SEE FENCE DETAIL DWG. C-301

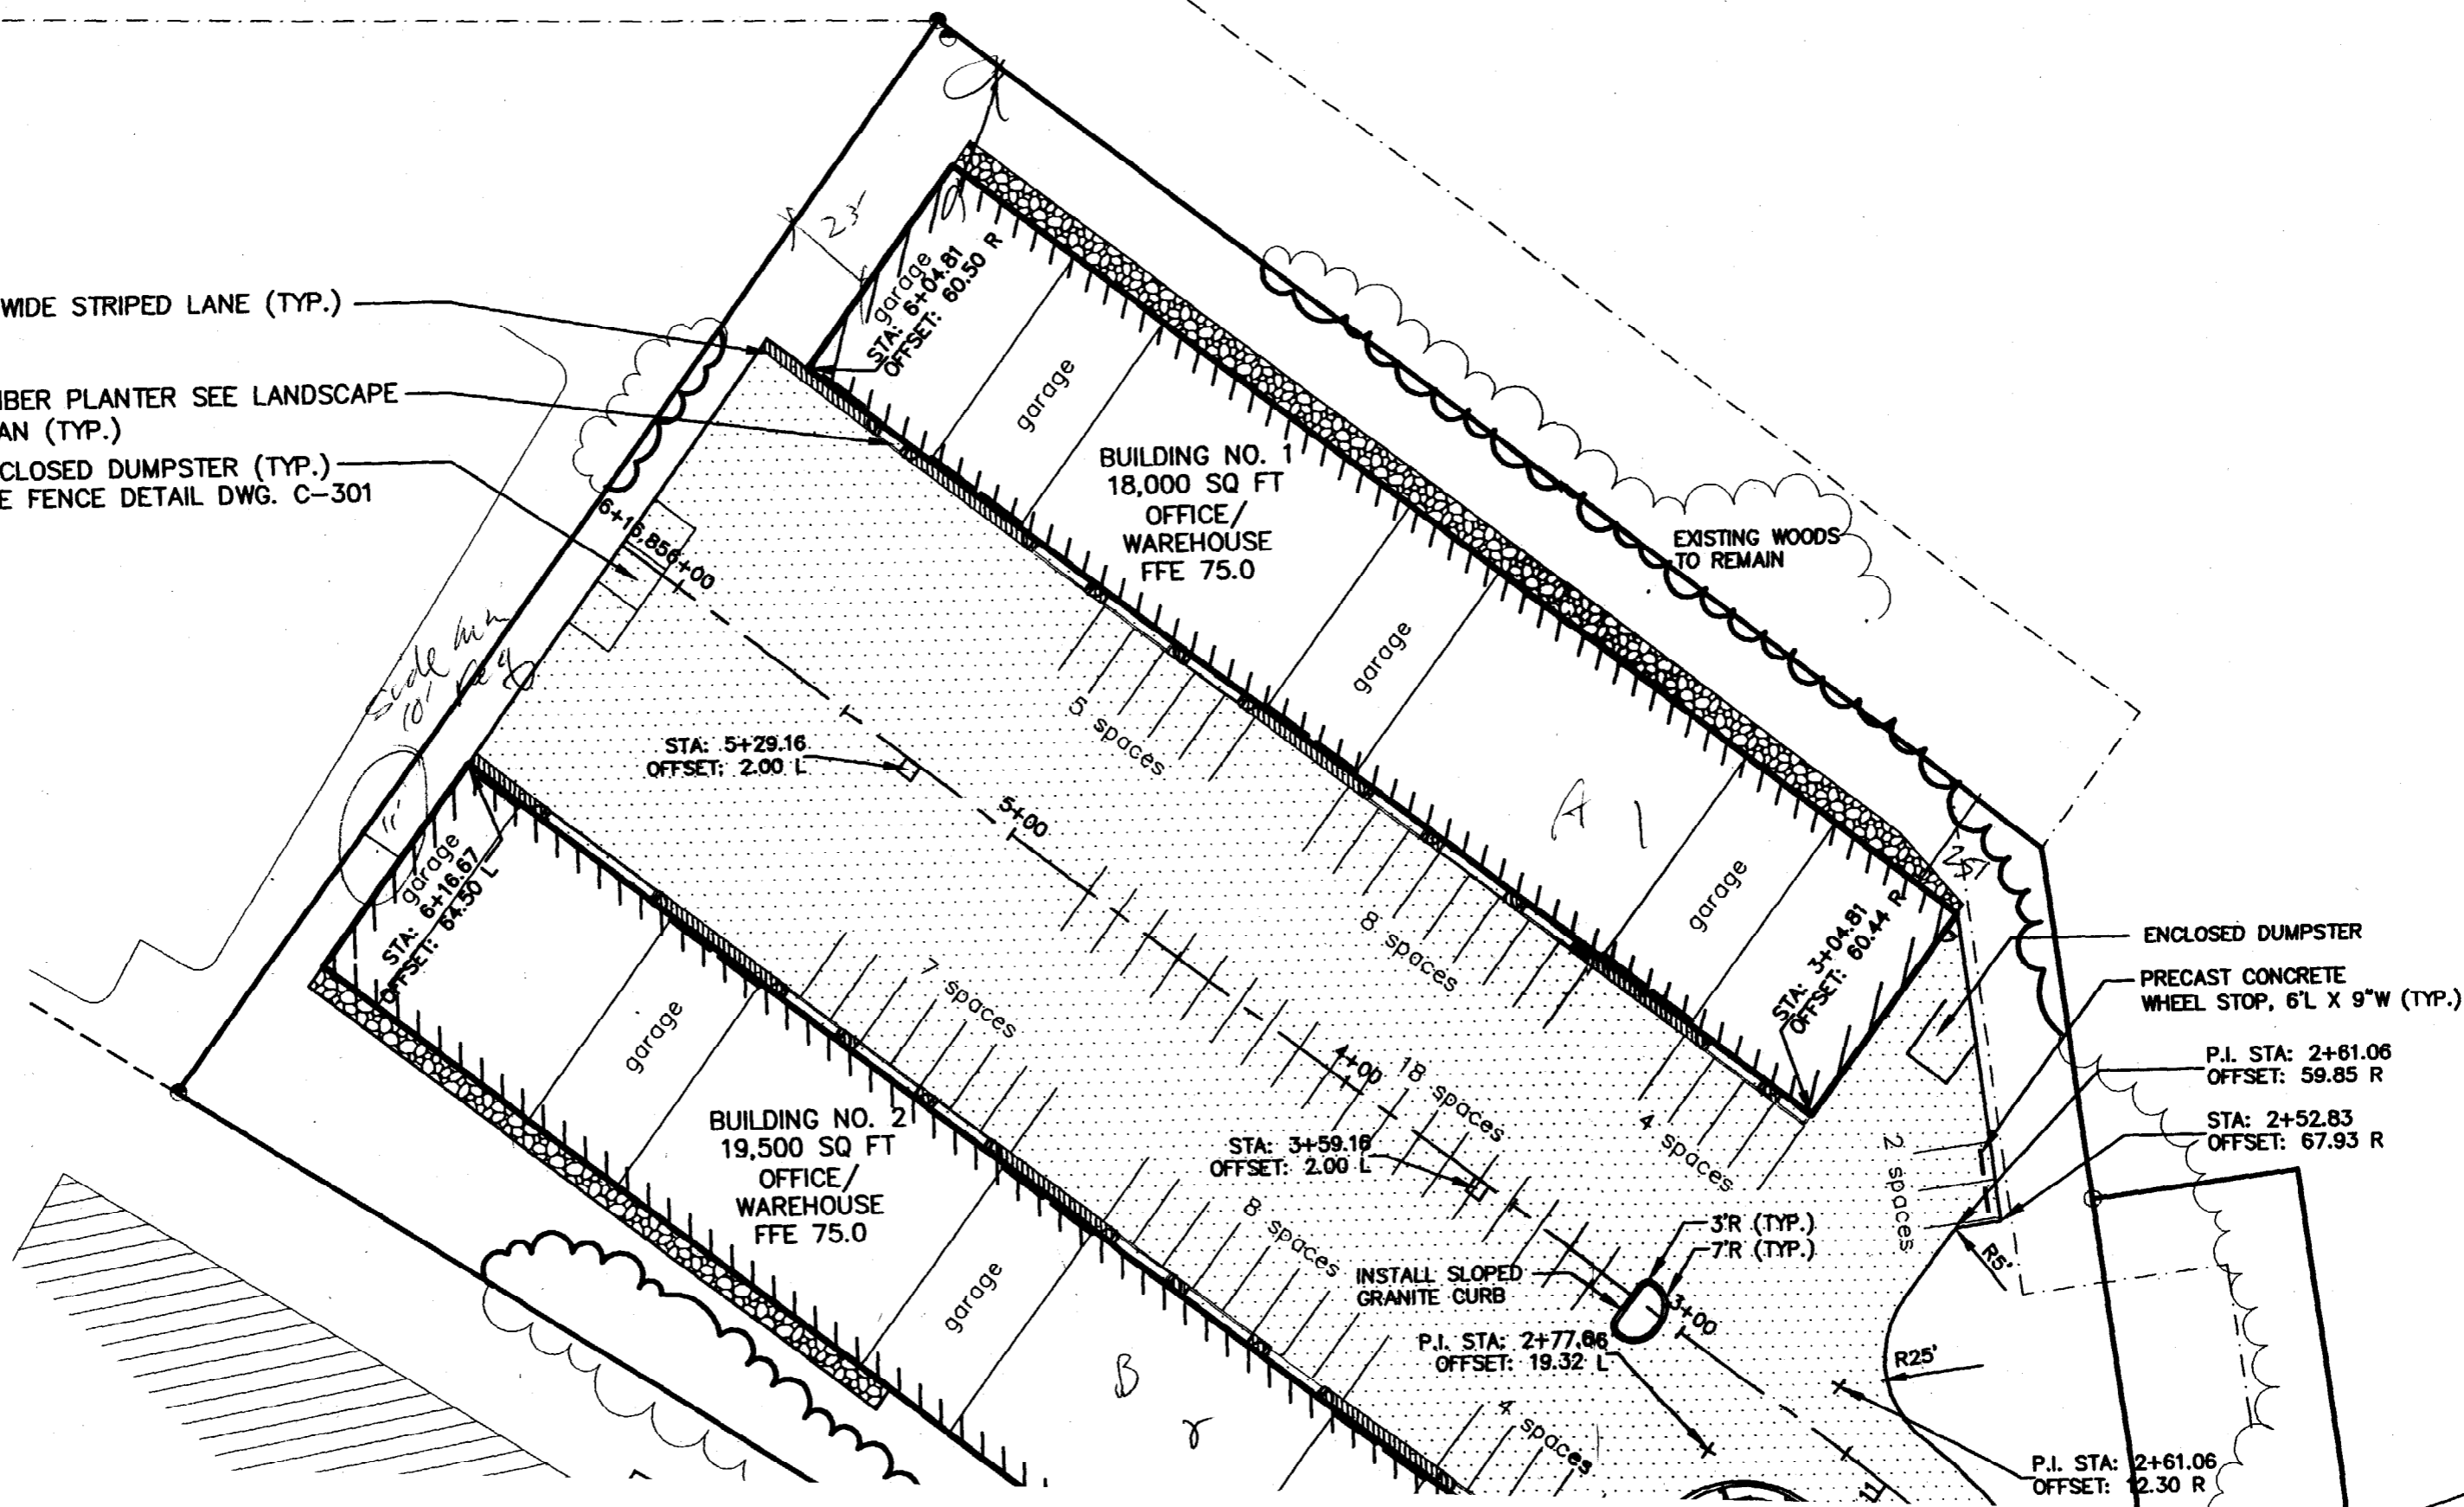

ENCLOSED DUMPSTER  
PRECAST CONCRETE WHEEL STOP, 6'L X 9"W (TYP.)

P.I. STA: 2+61.06  
OFFSET: 59.85 R

STA: 2+52.83  
OFFSET: 67.93 R

P.I. STA: 2+61.06  
OFFSET: 12.30 R

