


F.C. MORANG CABINETMAKERS

429 WARREN AVE PORTLAND, MAINE 04103
 207-797-7588 207-347-3152 FAX


3/8" scale

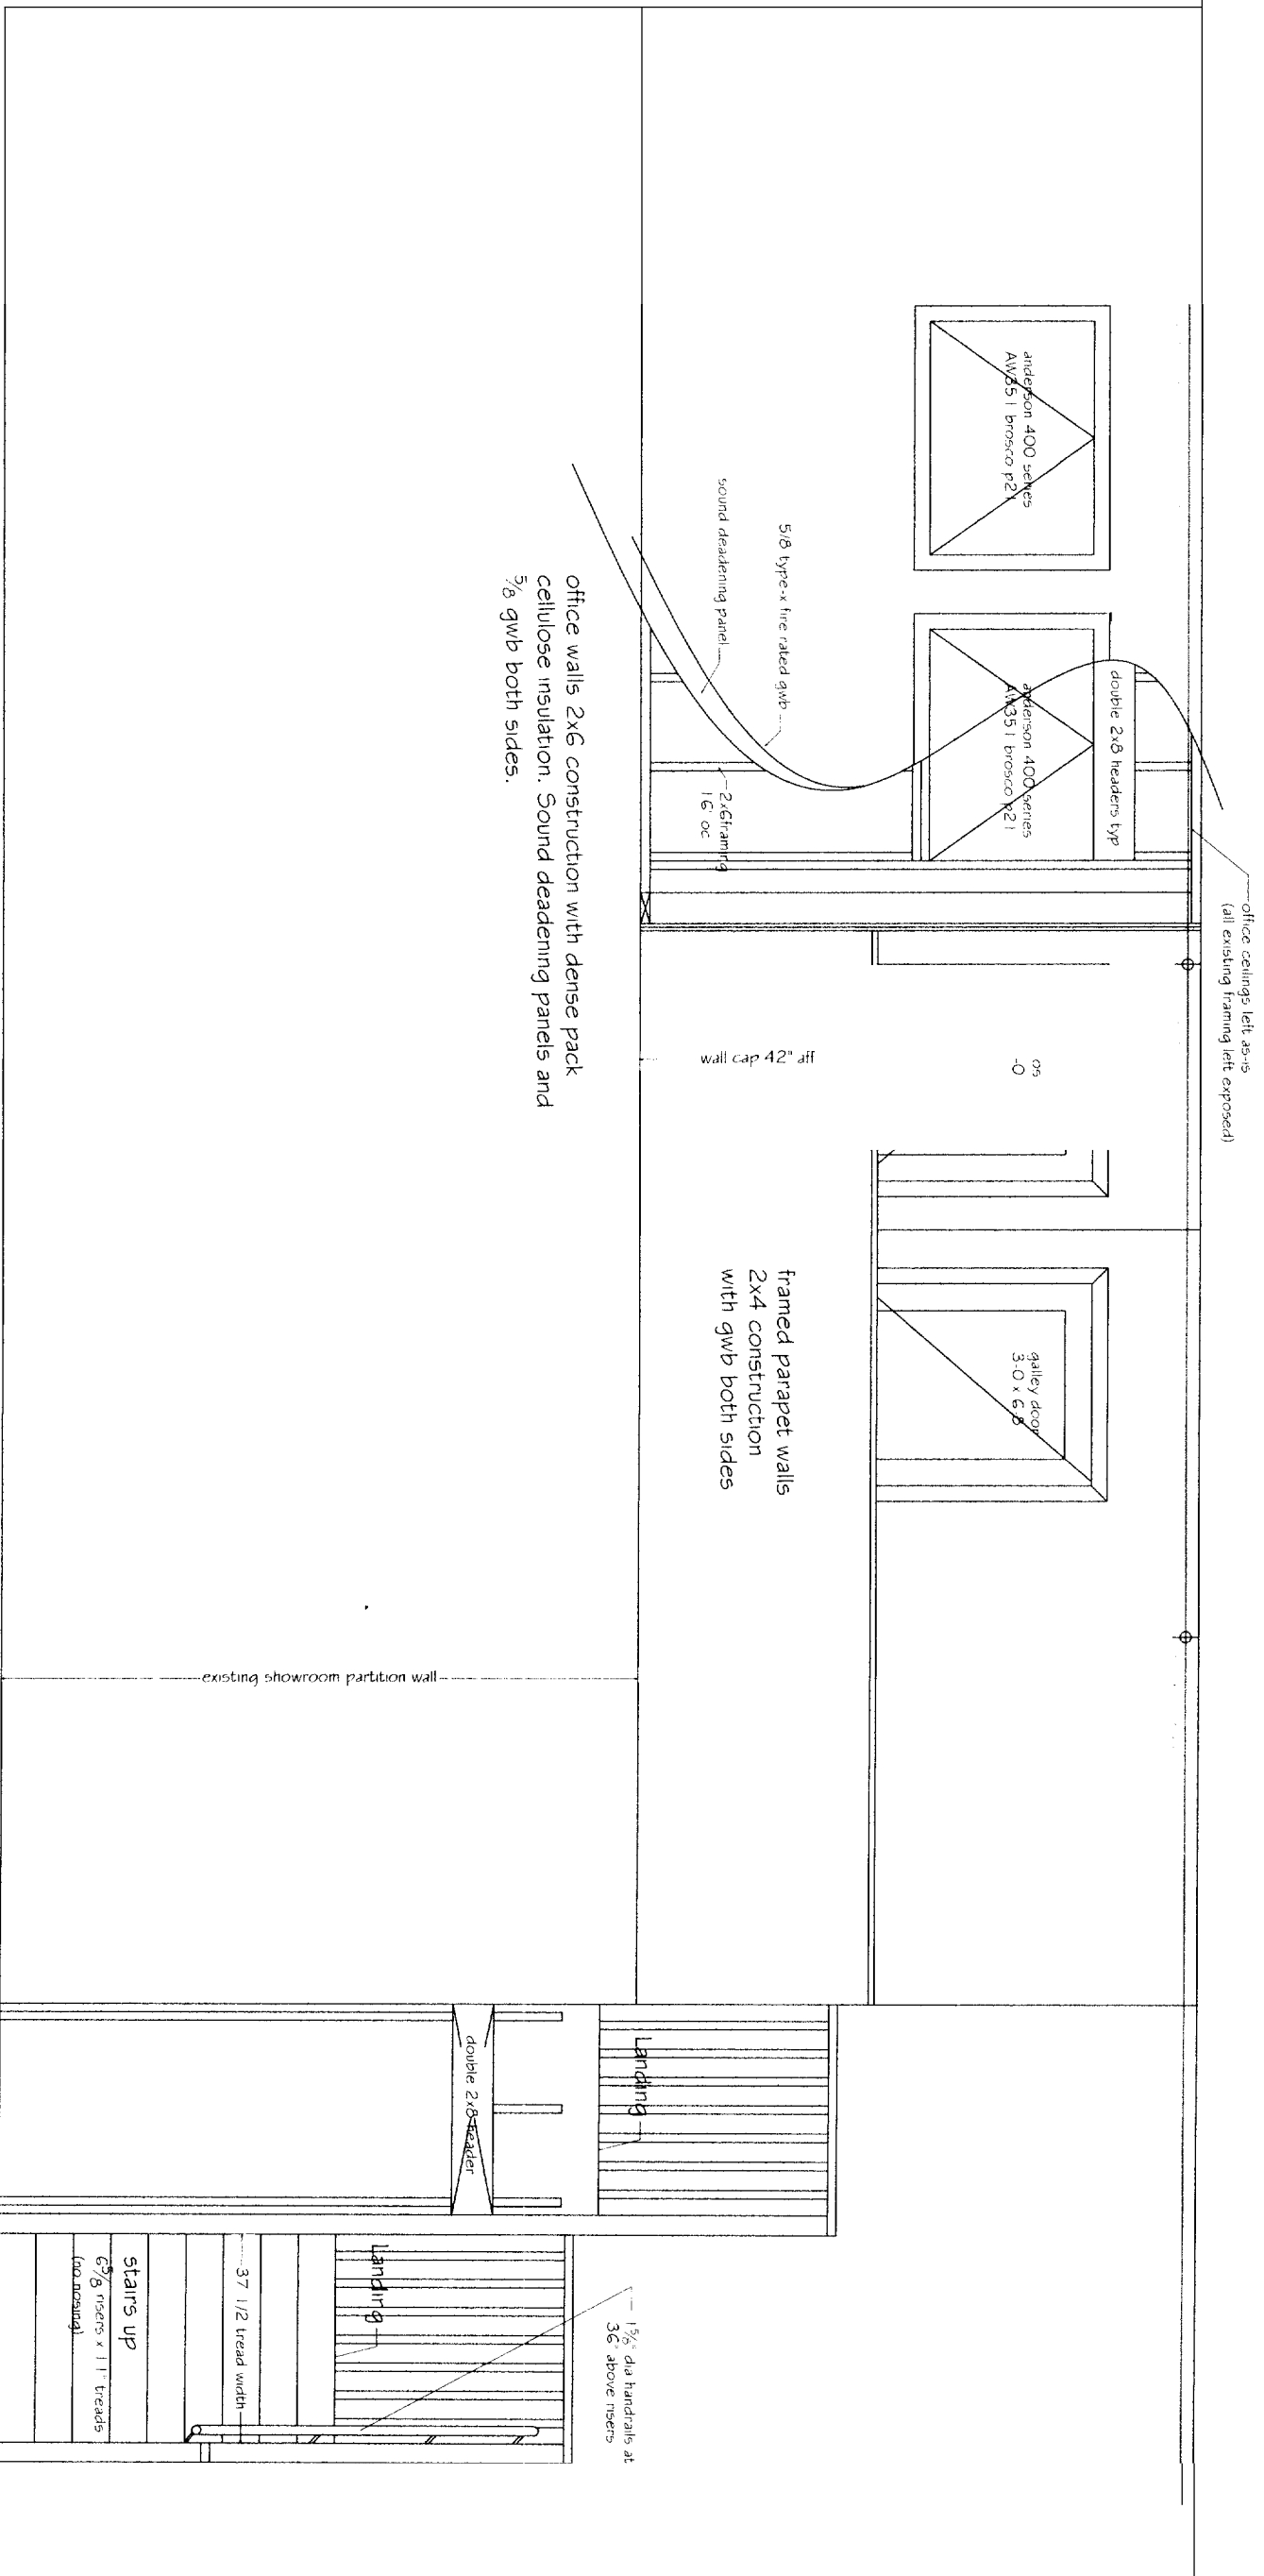

F.C. MORANG CABINETMAKERS

429 WARREN AVE PORTLAND, MAINE 04103
207-797-7568 207-347-3152 FAX

3/8" scale

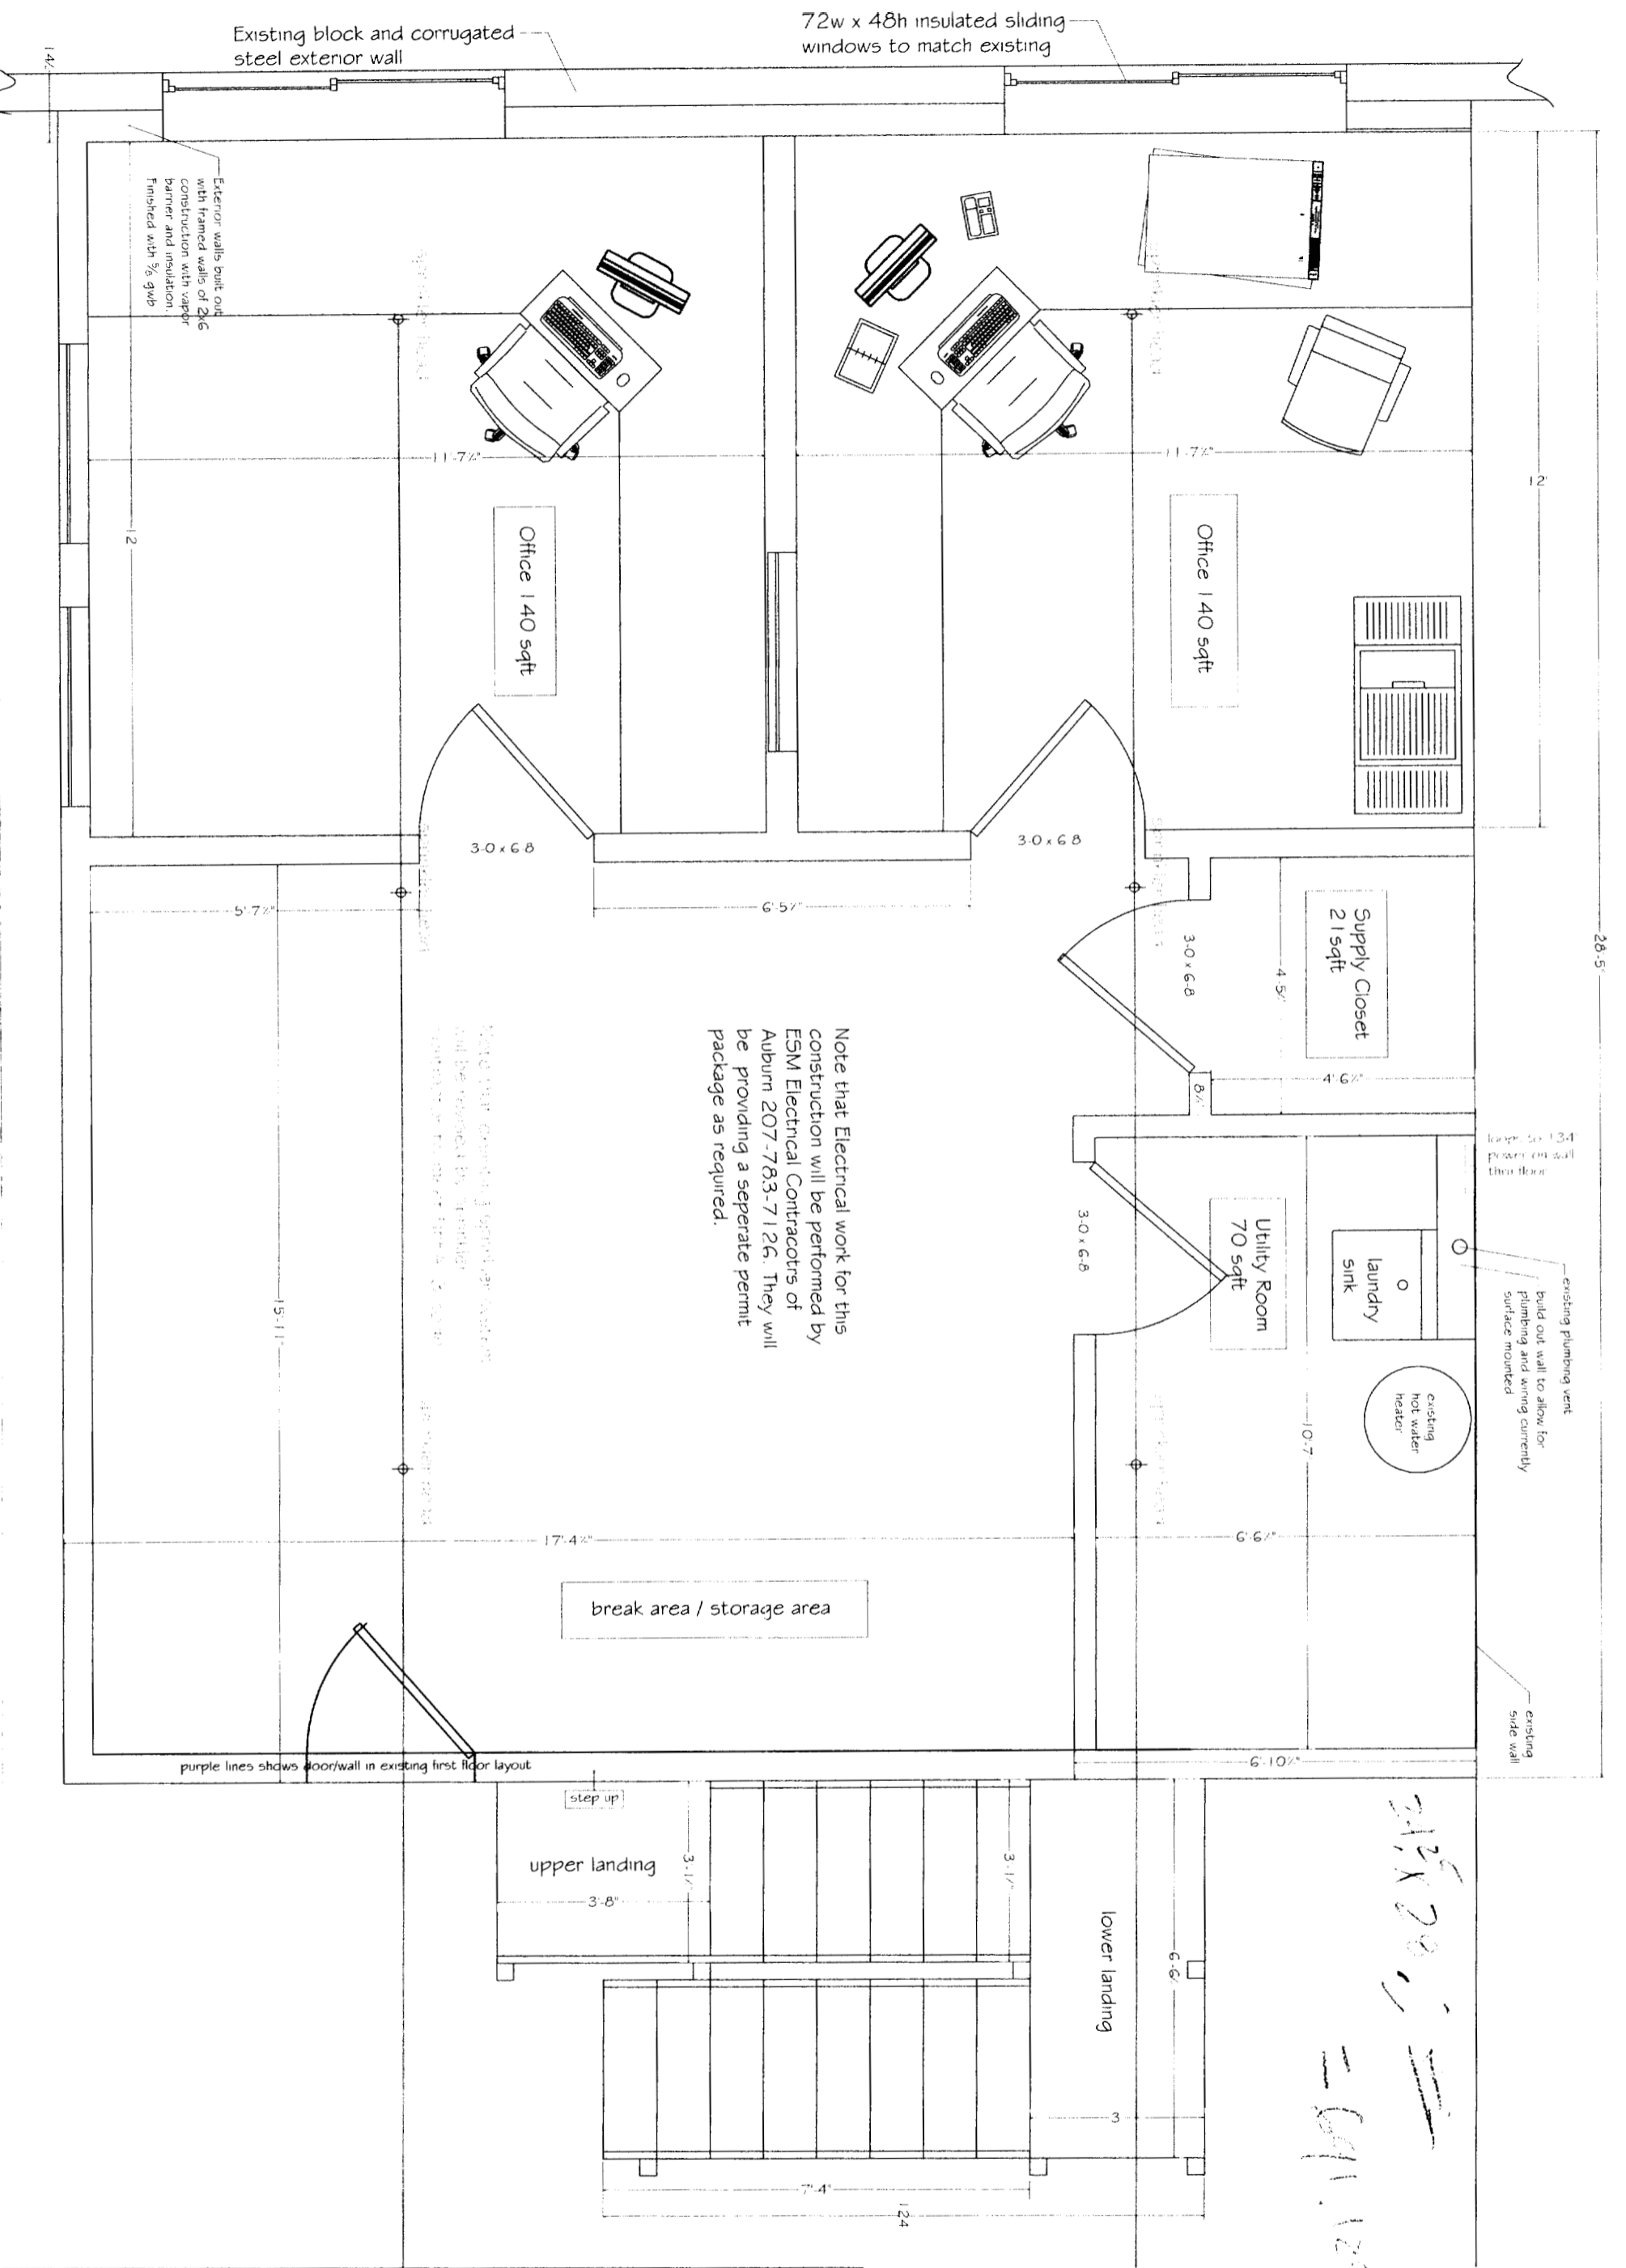

F.C. MORANG CABINETMAKER5

3/8"