


2 PLUMBING DOMESTIC WATER AND NATURAL GAS PLAN
 P100 SCALE: 1/8" = 1'-0"

DOMESTIC WATER & NATURAL GAS KEYED NOTES

- CONNECT NEW HOT AND COLD WATER TO EXISTING 3/4" OR LARGER WATER MAIN. CONNECT NEW HOT WATER RETURN TO EXISTING 1/2" OR LARGER HWR FIELD. VERIFY EXACT LOCATION AND SIZE PRIOR TO CONSTRUCTION.
- 3/4" H&CW DOWN ON SURFACE OF COOLER PANEL WALL. ROUTE H&CW ON SURFACE OF COOLER PANEL WALL TO REQUIRED PLUMBING FIXTURES. PROVIDE AND INSTALL TWO (2) HW STUBS FOR NEW CHICKEN OVEN.
- PROVIDE BALANCING VALVE FOR NEW HWR PIPING.
- CONNECT NEW 1/2" GAS TO EXISTING GAS MAIN AS SHOWN. FIELD VERIFY EXACT LOCATION, PRESSURE AND SIZE.
- 1" GAS DOWN TO CHICKEN OVEN. PROVIDE AND INSTALL TWO (2) 1" GAS STUBS (75 CFH EACH OVEN - 150 CFH TOTAL).
- GAS REGULATOR. REGULATOR SHALL REDUCE GAS PRESSURE FROM 2PSI TO 7" WATER COLUMN.
- GAS PIPING TO BE INSTALLED ON ROOF. PIPING TO BE SUPPORTED OFF ROOF WITH STAND-OFFS & PAINTED TO PREVENT RUSTING. REFER TO DETAIL BJWC-02 AND BJWC-03.

Revisions

#	Date	Title
02/14/2016		OWNER REVIEW
02/11/2016		PERMIT/D

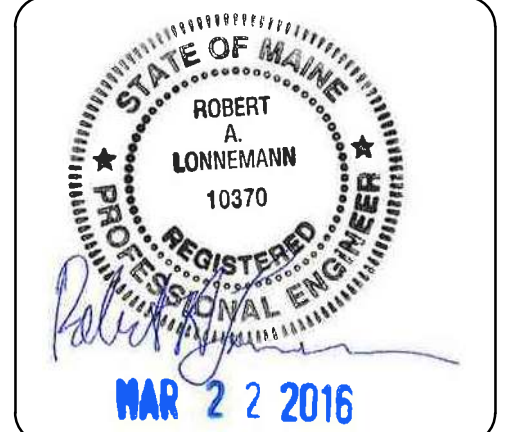

Client:
BJS WHOLESALE CLUB
 wholesale.com

BJS WHOLESALE CLUB
 #029
 PORTLAND, ME

DATE: 03/12/2016 PROJECT NO.: 17679

SHEET TITLE
**PLUMBING
DEMOLITION
AND DOMESTIC
WATER PLANS**

SHEET NUMBER
P100