
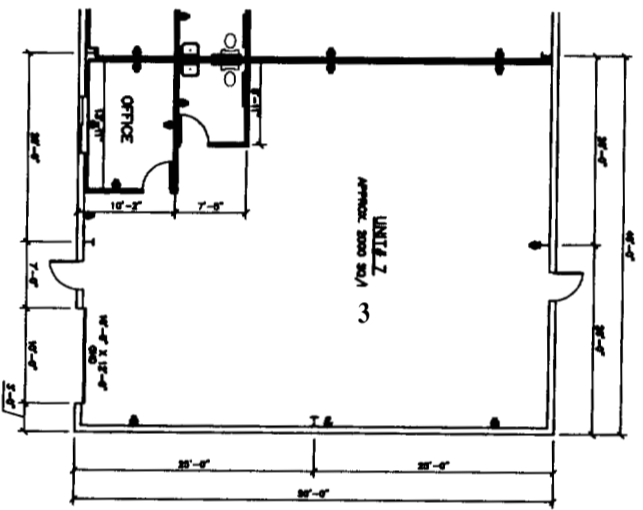


4" PVC CONDUIT LESS THEN  
150' TO CAP TRANSFORMER  
W/4" THIN  
2" THIN

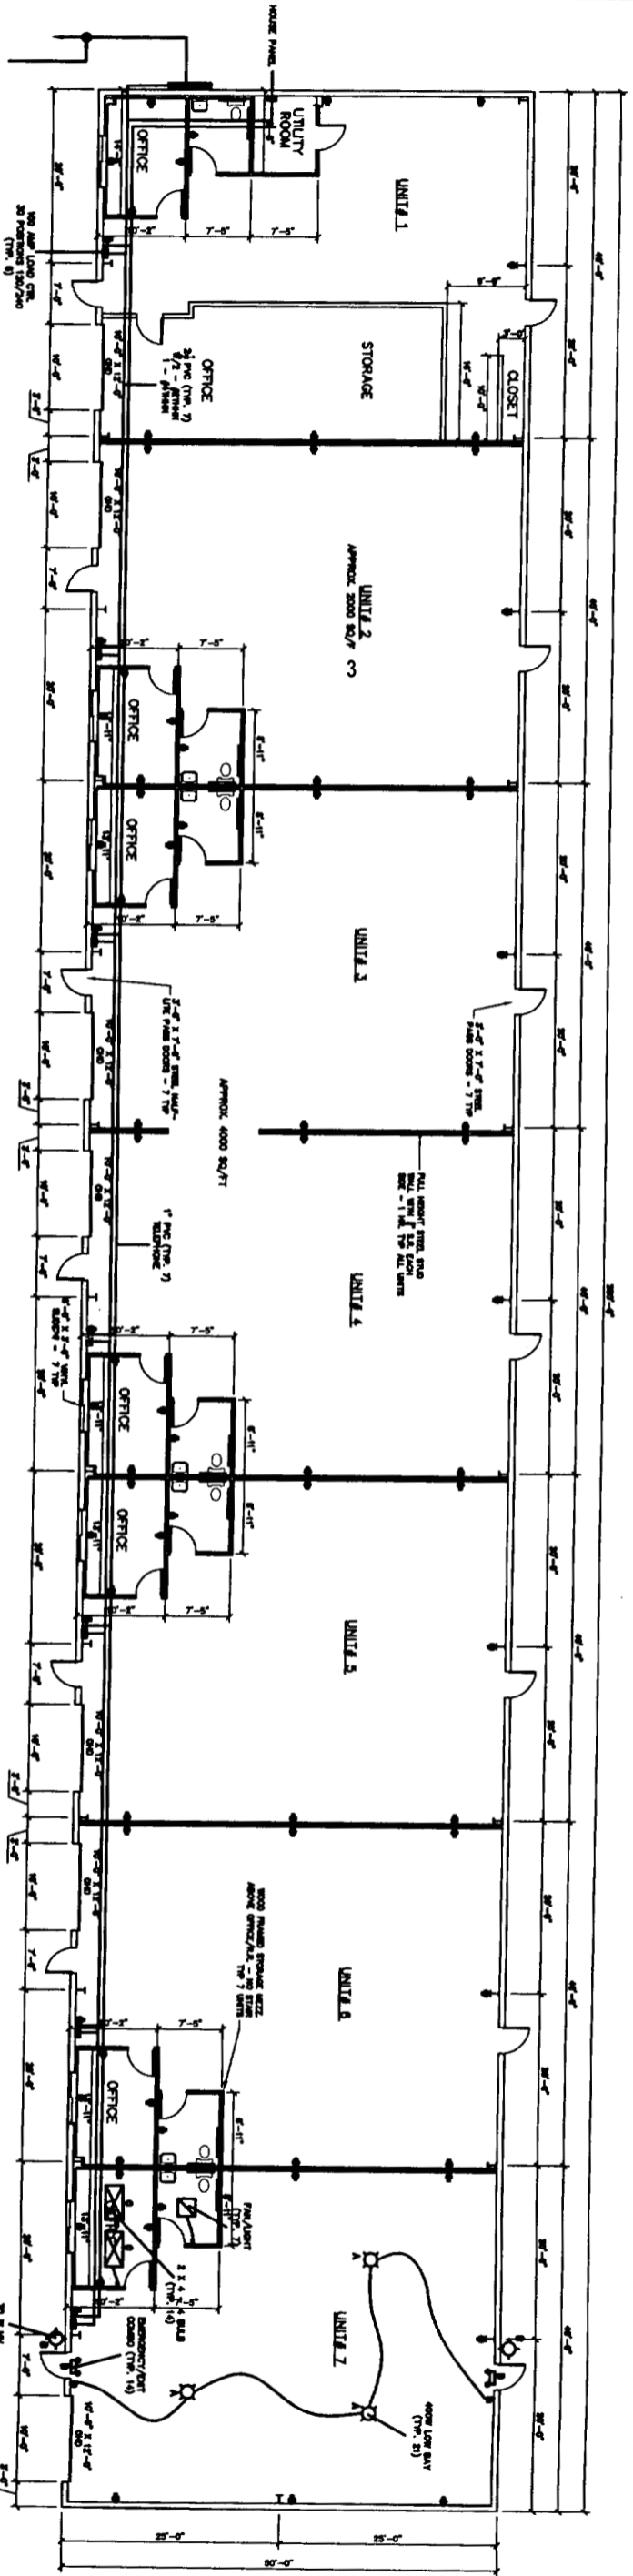

Ultimate Car Care

Floor Plan Six G's Business Park

unit #7

at 565 Riverside St.  
Portland, Maine  
04103

DESIGNED	BY
CHECKED	BY
SCALE	AS NOTED
DATE	11/17/04

SHEET

6 of 6

REVISIONS	DATE