
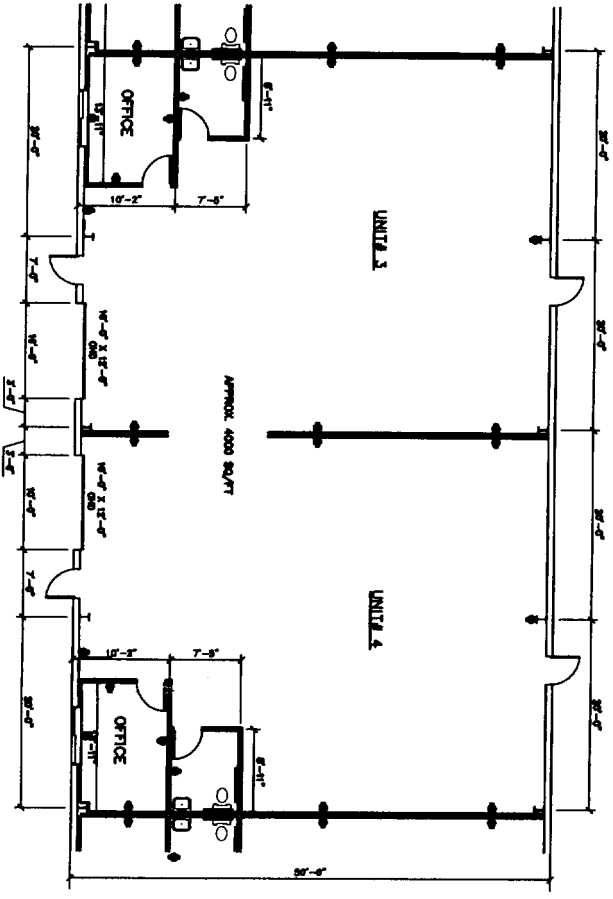


4" PVC CONDUIT LESS THEN
150' TO CAMP TRANSFORMER
W/4-8 THHN
2-# THHN

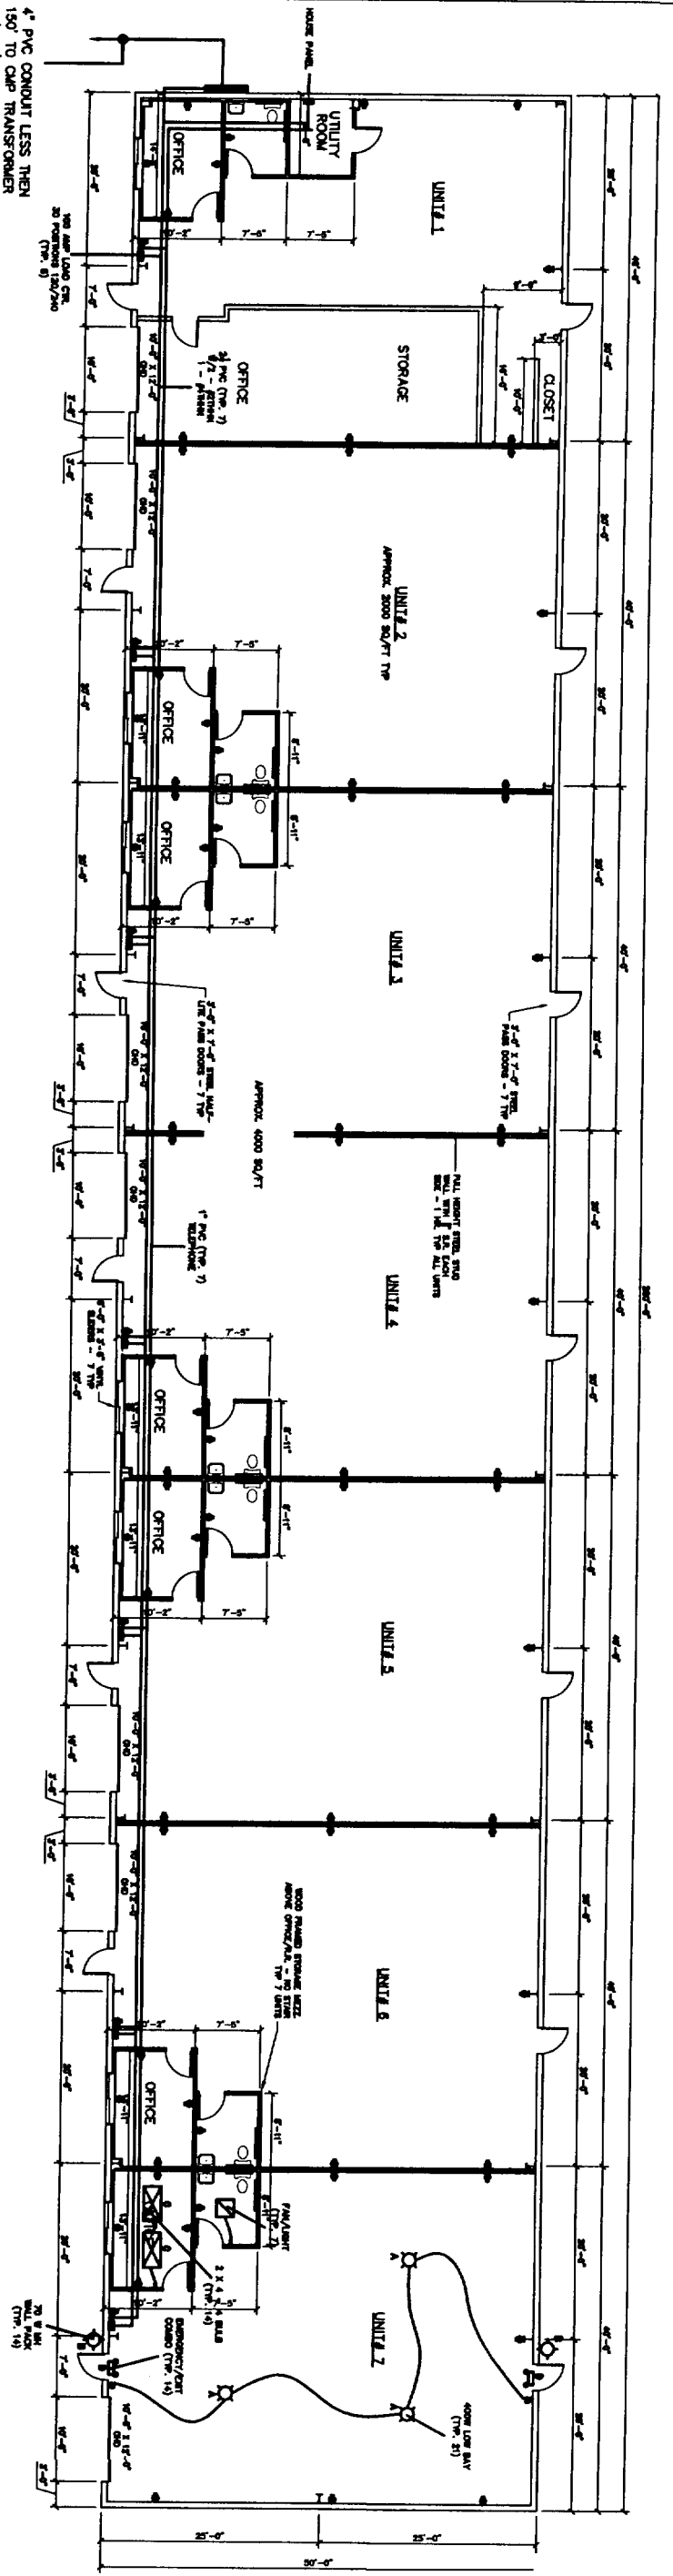

Performance Brake

Floor Plan Six G's Business Park

at 565 Riverside St.
Portland, Maine
04103

DESIGNED	DR
DRAWN	OH
CHECKED	
SCALE	AS NOTED
DATE	11/17/04

REVISIONS	DATE

SHEET

3 OF 6