


- DEMOLITION LEGEND:**
- EXISTING SHALL REMAIN
  - EXISTING SHALL BE DEMOLISHED
  - EXISTING WINDOW SHALL REMAIN
  - EXISTING DOOR SHALL REMAIN
  - EXISTING DOOR SHALL BE RELOCATED

- DEMOLITION NOTES:**
- REFER TO MECHANICAL AND ELECTRICAL DRAWINGS FOR RELATED DEMOLITION REQUIREMENTS.

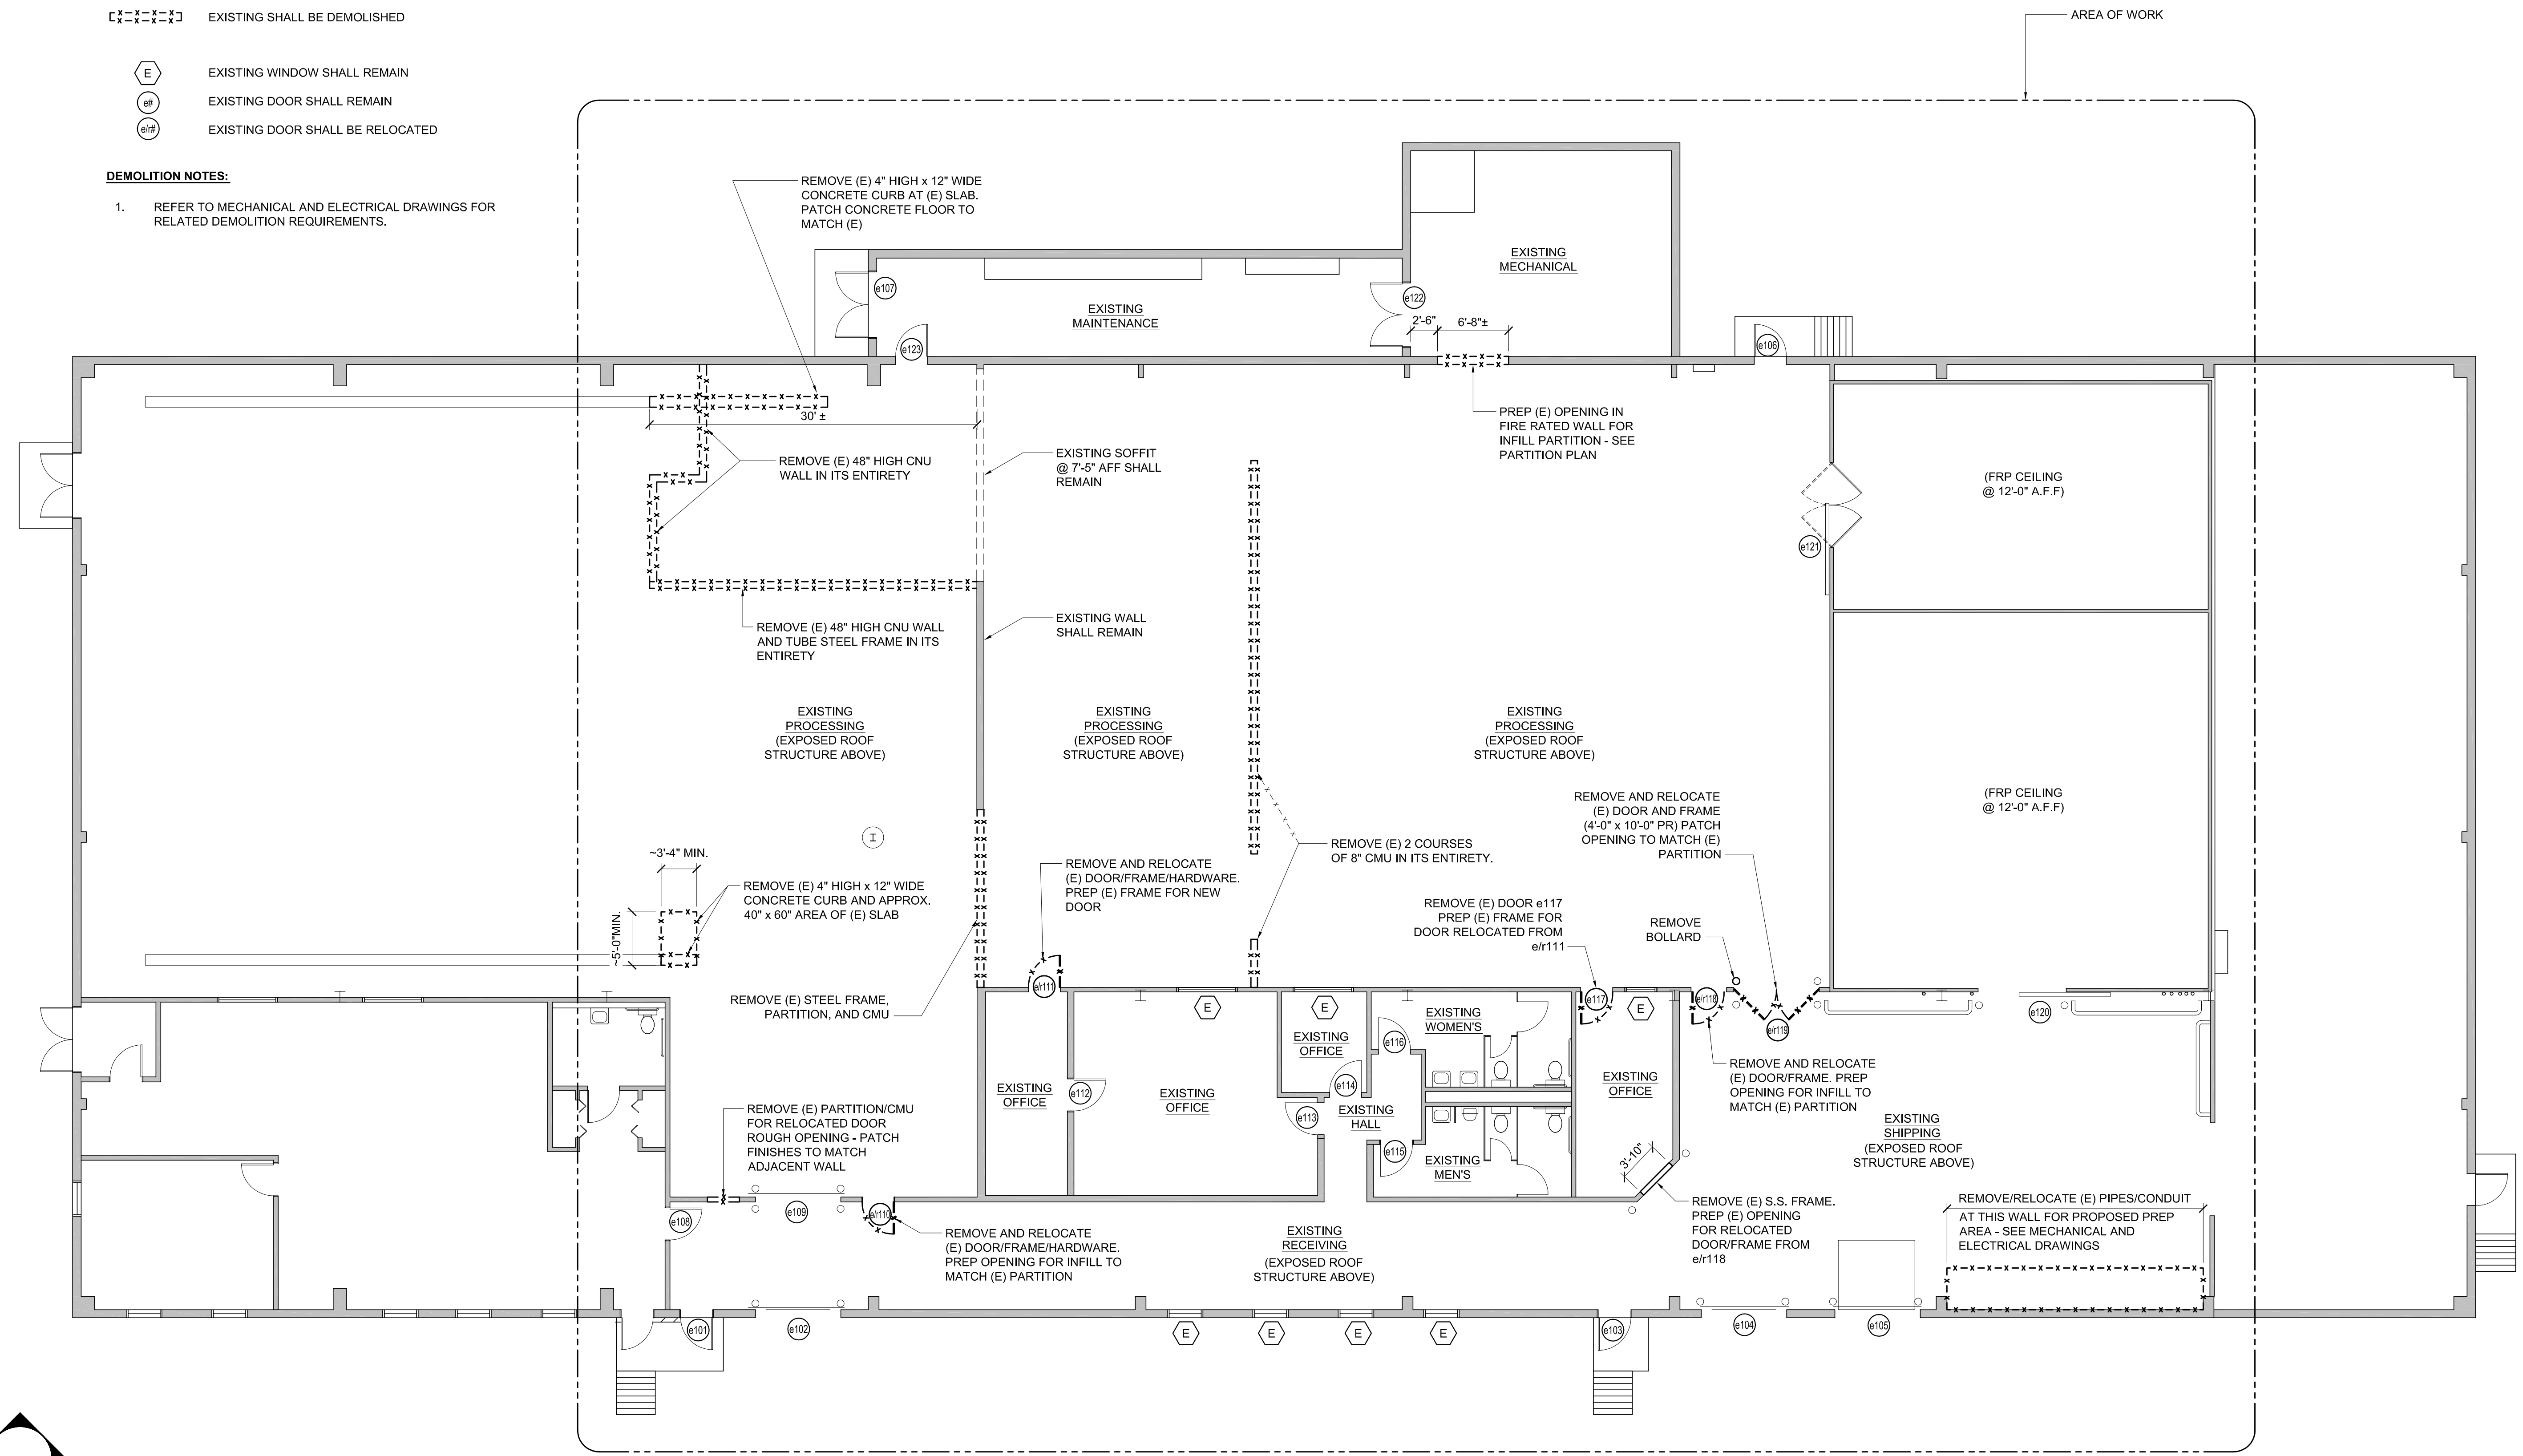

REVISIONS	
NUMBER	DESCRIPTION

Date: 03/20/2013	Drawn By: PED
Checked By: MIF	Project Mgr: IAM
Project No: 13001	Cad File: 13001A.dwg
Graphic Scale: 0	Scale: 1"

N:\Projects\2013\13001 - Portland Public Schools - Central Kitchen\03 Drawing Files\13001A.dwg Mar 19, 2013 - 2:03pm