


1 KITCHEN COOKING/PREP AREA ELEVATION  
SCALE - 1/2" = 1' - 0"

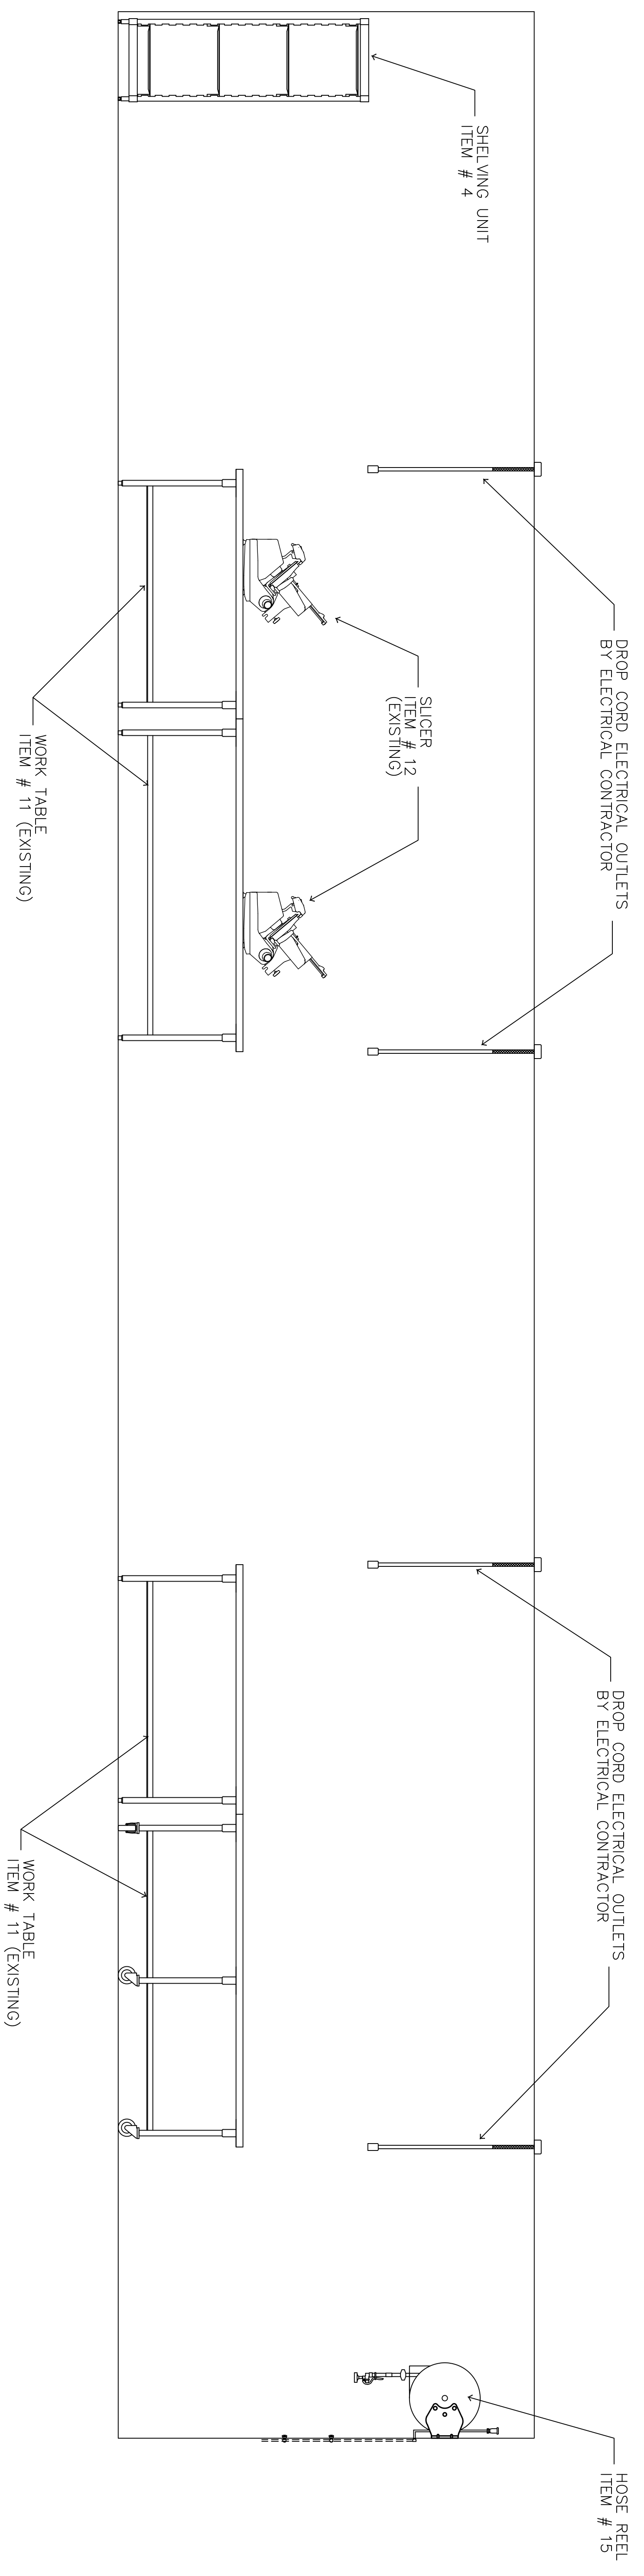

2 KITCHEN PREP AREA 2 ELEVATION  
SCALE - 1/2" = 1' - 0"

TJM Consulting, Inc.  
Professional Consultant  
273 Main Street, Suite 5  
Yarmouth, Maine 04098

NOTICE:  
THIS DRAWING AND ALL INFORMATION HEREIN  
ARE THE PROPERTY OF TJM CONSULTING, INC.  
WHOLE OR IN PART WITHOUT THE EXPRESSED  
WRITTEN CONSENT OF THE DESIGNER.

REV. NO.	REVISIONS	REV. NO.	REVISIONS

Portland Public Schools  
Central Kitchen  
92 Waldron Way  
Portland, Maine

PROJECT:  
Portland Public Schools Central Kitchen  
DRAWN BY:  
T. Maxwell  
SCALE: 1/2"=1'-0"

DATE:  
2-1-2018  
CHECKED BY:  
T. Maxwell

SHEET TITLE:  
Foodservice Equipment  
Details and Elevations

SHEET NO.  
FS-7