


1 WALK-IN COOLER/BLAST CHILLER ELEVATION
SCALE - 1/2" = 1' - 0"



2 POT SINK & POT WASHER ELEVATION
SCALE - 1/2" = 1' - 0"

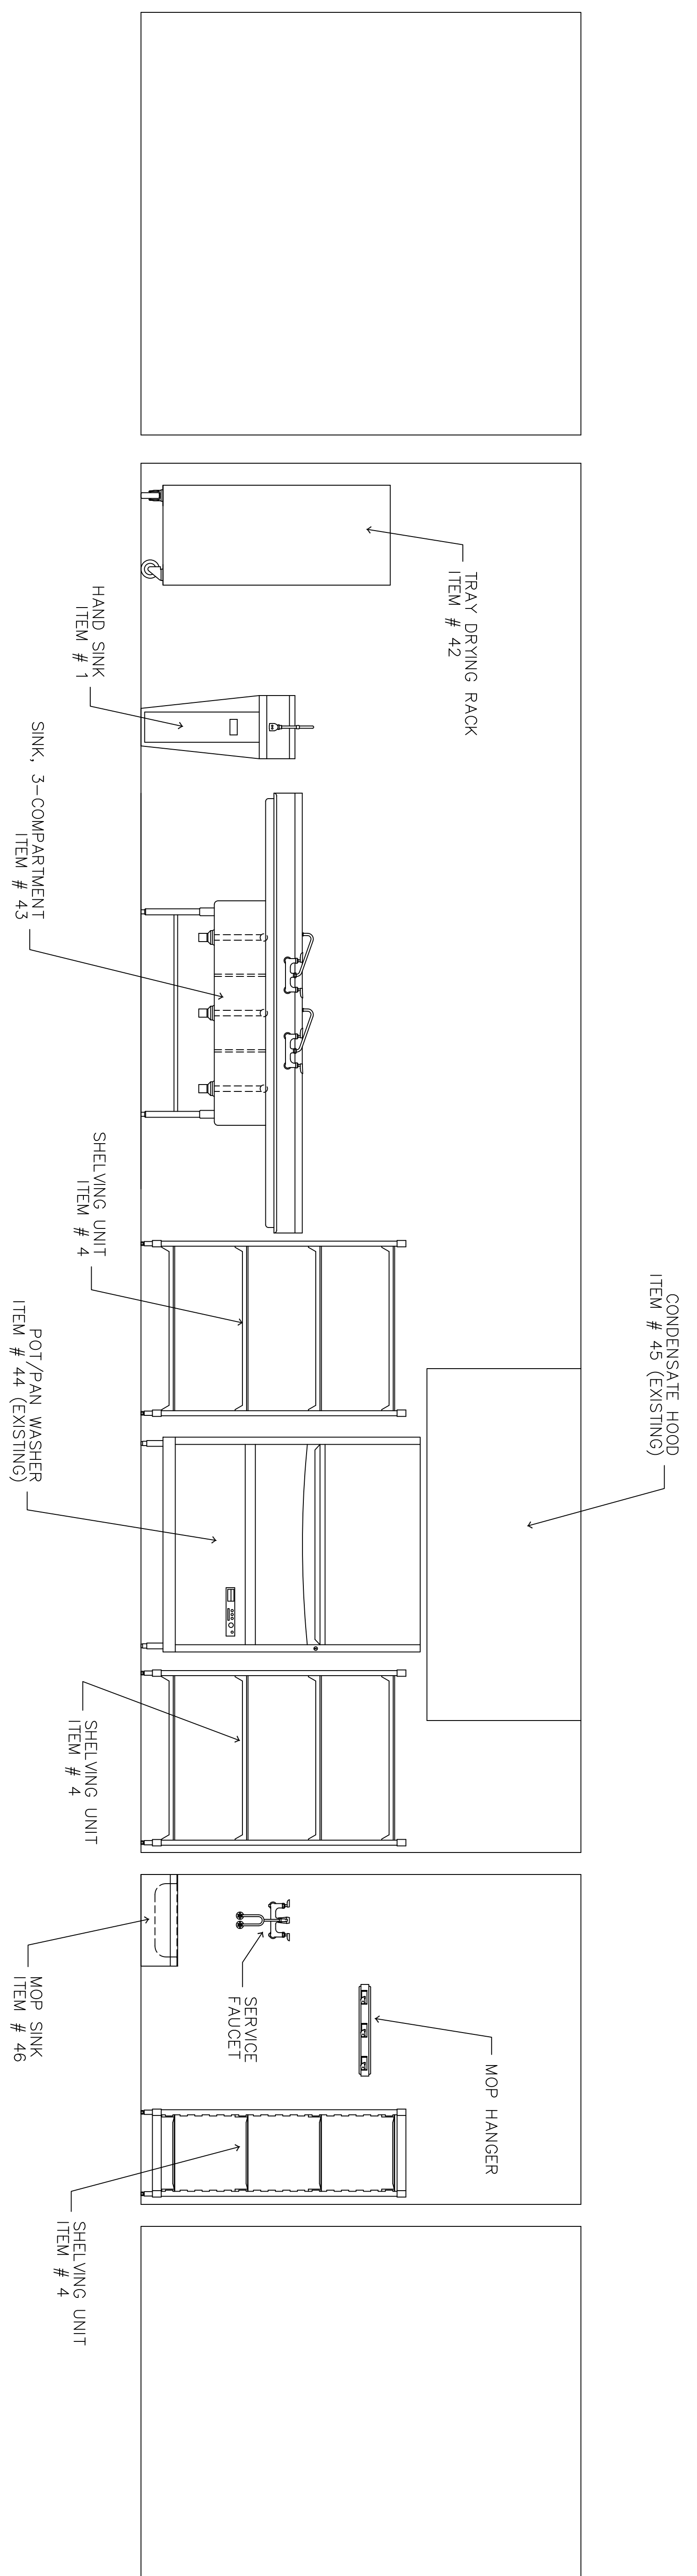

TJM Consulting, Inc.
Professional Consultant
273 Main Street, Suite 6
Yamouth, Maine 04098

NOTICE:
THIS DRAWING AND ALL INFORMATION HEREIN
ARE THE PROPERTY OF TJM CONSULTING, INC.
AND SHALL REMAIN THE PROPERTY OF THE
WHOLE OR IN PART WITHOUT THE EXPRESSED
WRITTEN CONSENT OF THE DESIGNER.

REV. NO.	REVISIONS	REV. NO.	REVISIONS

Portland Public Schools
Central Kitchen
92 Waldron Way
Portland, Maine

PROJECT:
Portland Public Schools Central Kitchen
DRAWN BY:
T. Mackay
SCALE: 1/2"=1'-0"

DATE:
2-1-2018
CHECKED BY:
T. Mackay

SHEET TITLE:
Foodservice Equipment
Details and Elevations

SHEET NO.
FS-8