
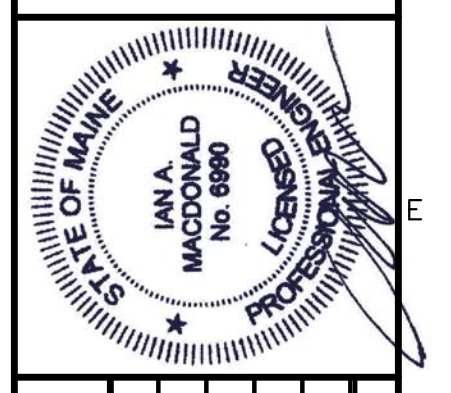


N:\Projects\2013\13001 - Portland Public Schools - Central Kitchen\03 Drawing Files\13001P.dwg Mar 19, 2013 - 3:55pm

- KEYED NOTES:**
- 1 CAP EXISTING PIPING AS REQUIRED.
  - 2 LOCATE FD NEAR FW-1, EXACT LOCATION PER OWNER.
  - 3 LOCATE FD PER UPC-2009, 704.3, EXACT LOCATION SHALL BE APPROVED OWNER.

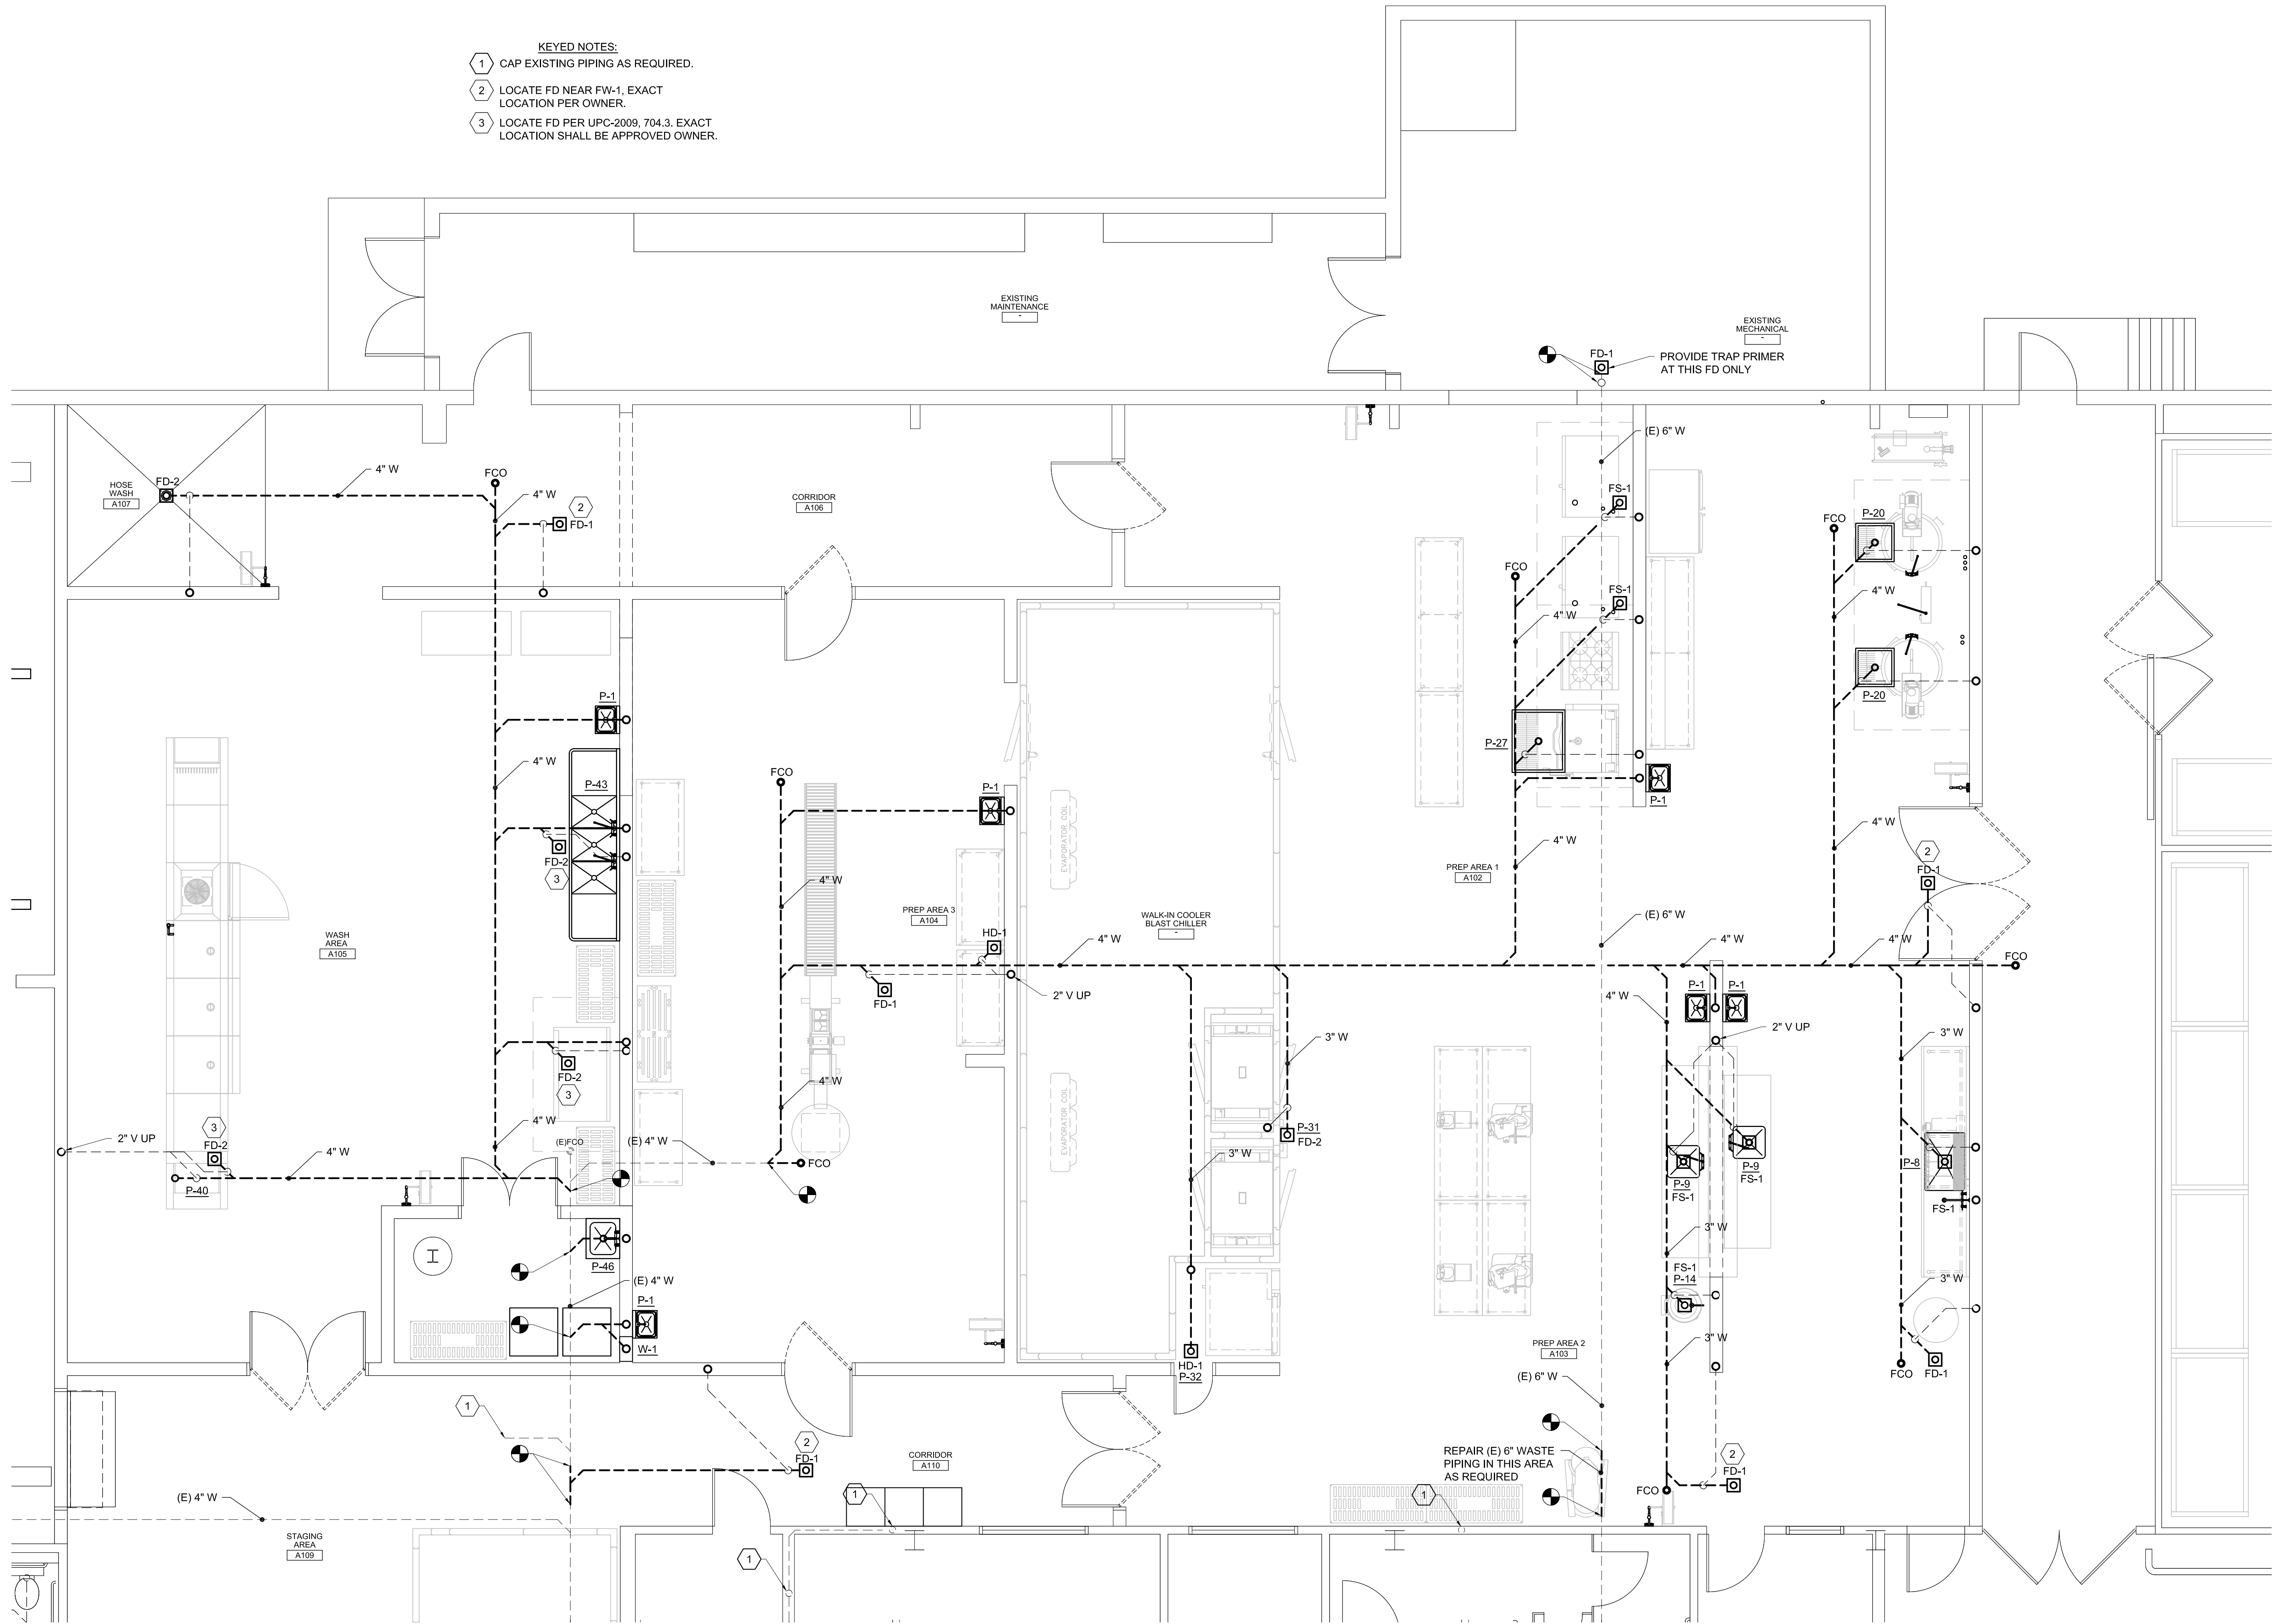

REVISIONS			
NUMBER	DATE	BY	DESCRIPTION

Date: 03/20/2013  
 Drawn By: SCL  
 Checked By: IAM  
 Project Mgr: IAM  
 Project No: 13001  
 Cad File: 13001M.DWG  
 Graphic Scale: 0  
 Scale: 1"

**PLUMBING KITCHEN PART PLAN  
 UNDER SLAB PIPING**

CITY OF PORTLAND  
 PORTLAND PUBLIC SCHOOLS - CENTRAL KITCHEN  
 92 WALDRON WAY, PORTLAND, MAINE  
 © COPYRIGHT 2013 ALLIED ENGINEERING, INC.