



N:\Projects\2013\13001 - Portland Public Schools - Central Kitchen\CD Drawing Files\13001P.dwg Mar 19, 2013 - 3:56pm

- KEYED NOTES:**
- 1 CAP EXISTING PIPING AS REQUIRED.
 - 2 PIPE CONDENSATE HOOD TO FD-2.

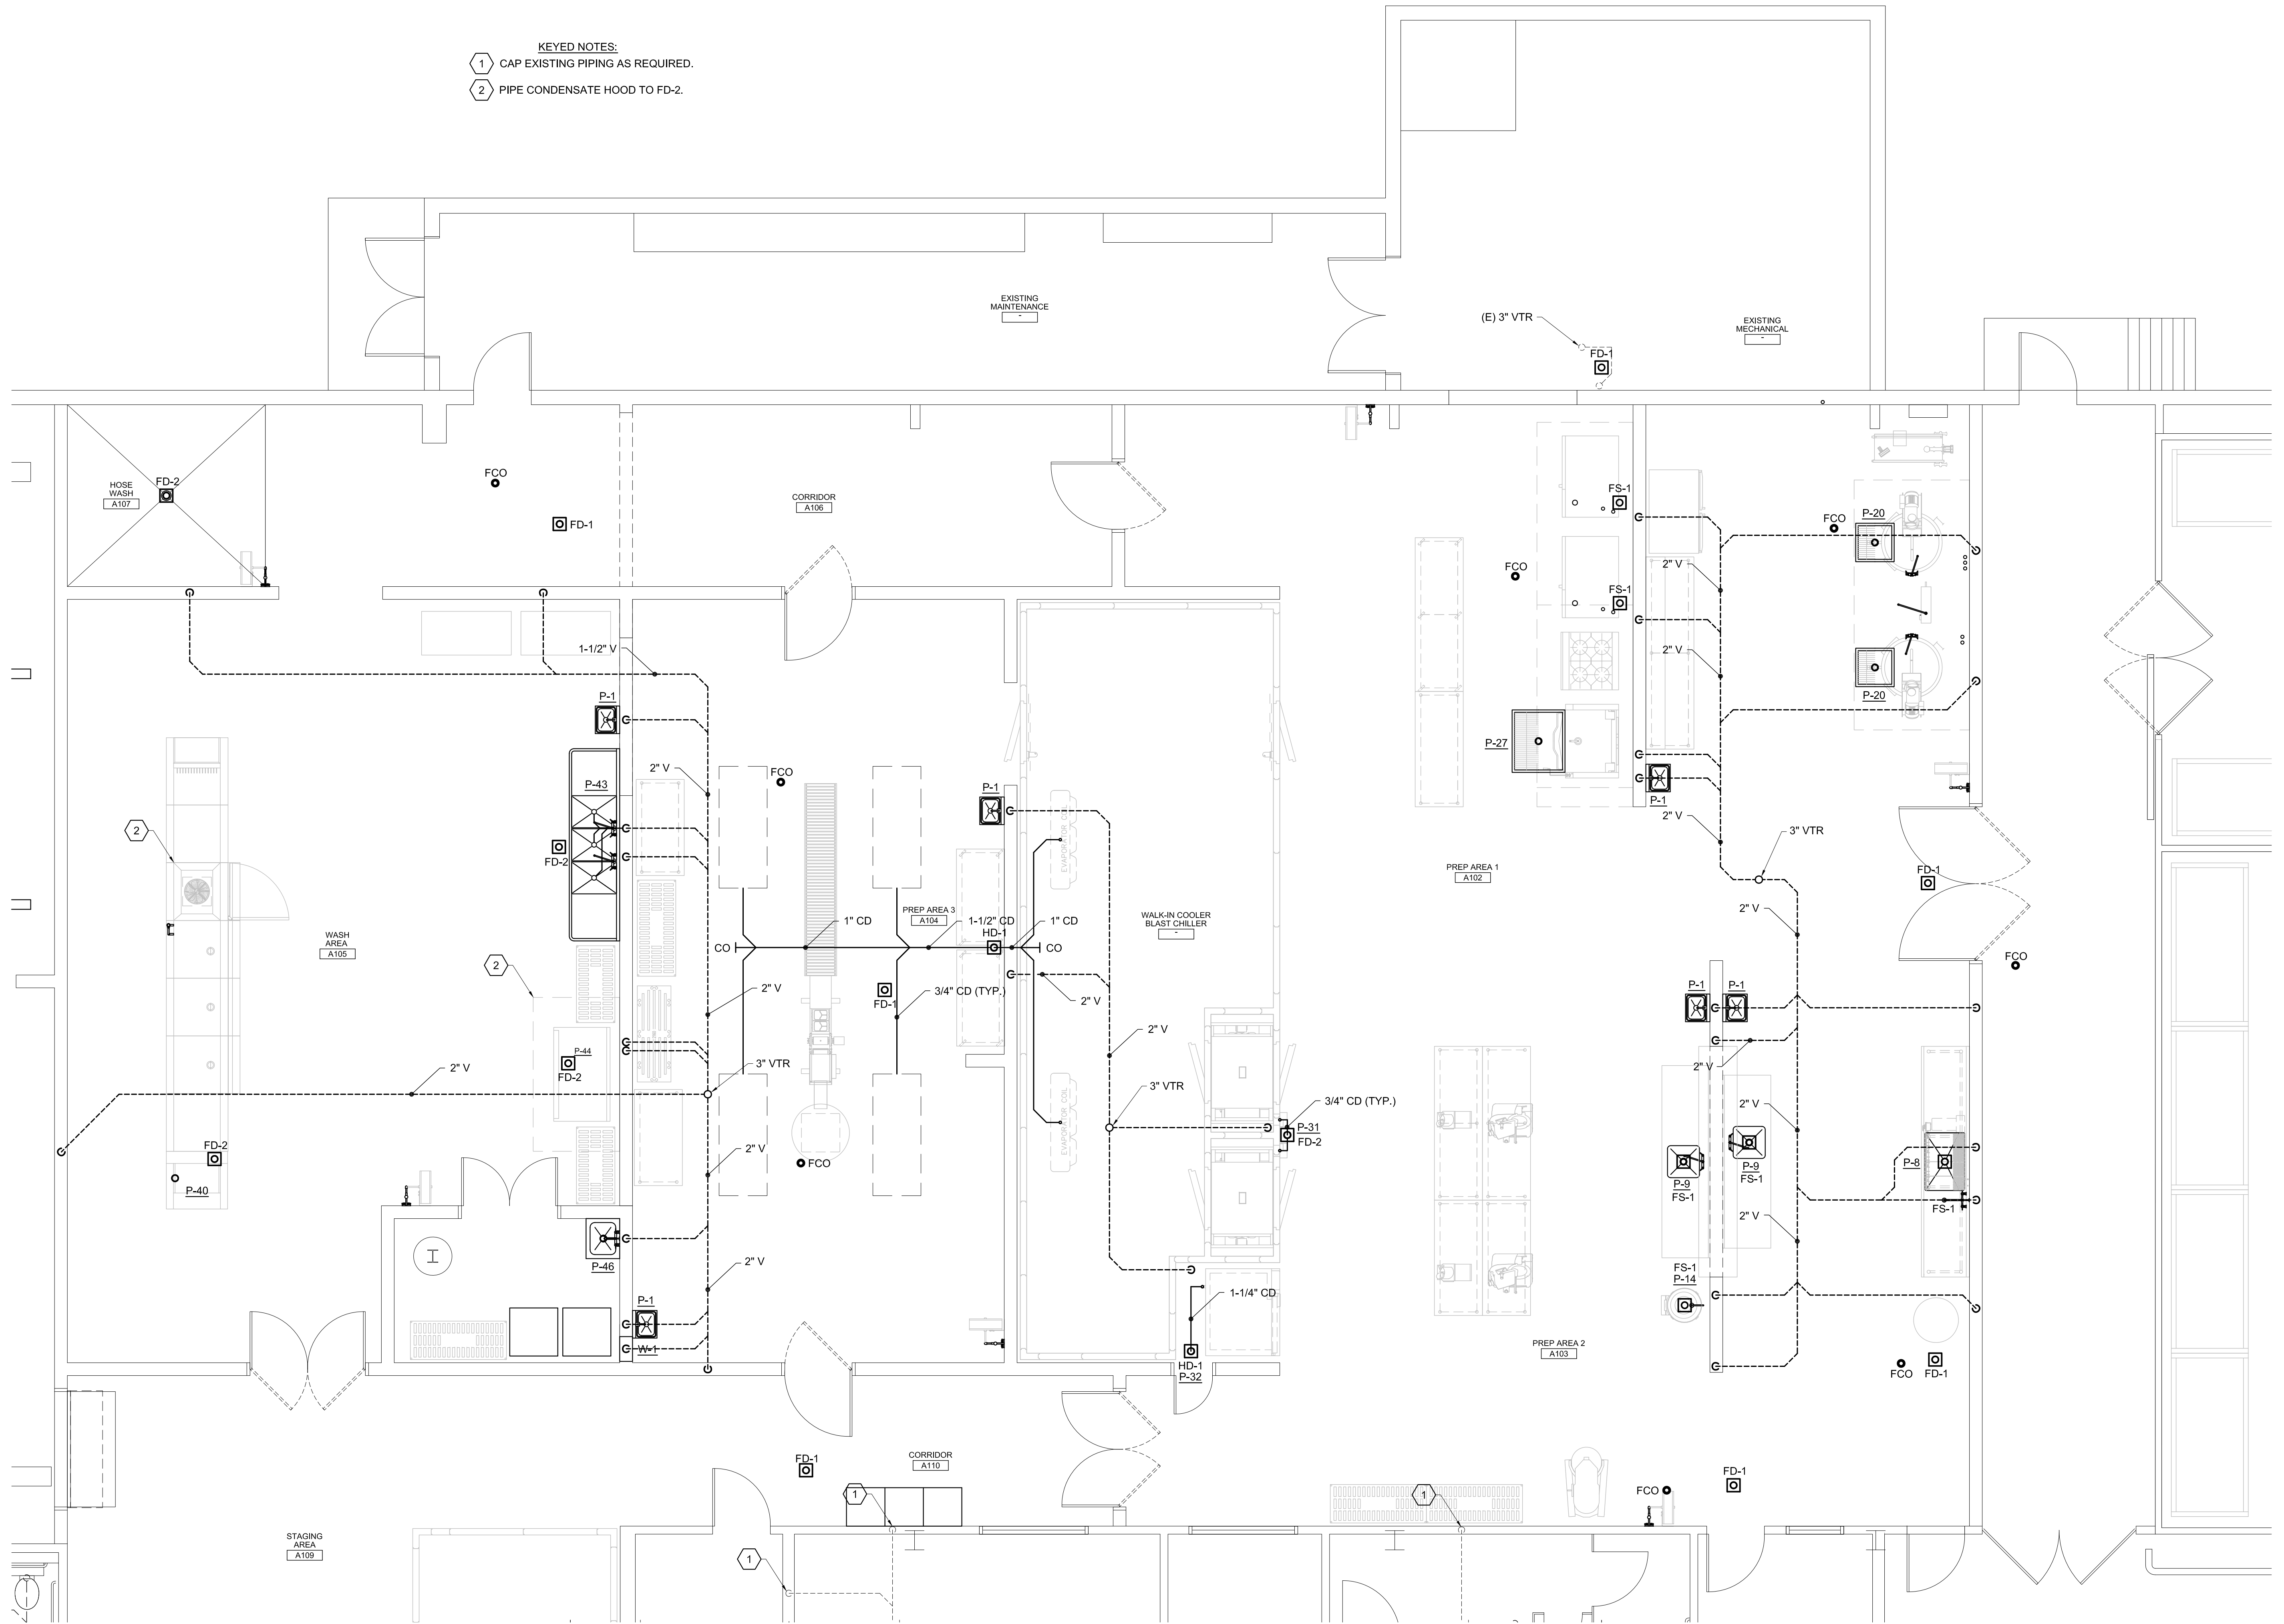

160 Veranda Street
 Portland, Maine 04103
 T: 207.221.2260
 F: 207.221.2266
 Web: www.allied-eng.com

Allied Engineering
 Structural Mechanical Electrical Commissioning

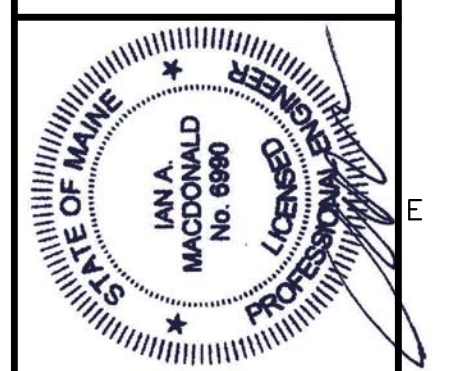

REVISIONS			
NUMBER	DATE	BY	DESCRIPTION

Date: 03/20/2013
 Drawn By: SCL
 Checked By: IAM
 Project Mgr: IAM
 Project No: 13001
 Cad File: 13001M.DWG
 Graphic Scale: 0
 Scale: 1"

**PLUMBING KITCHEN PART PLAN
 SANITARY PIPING**

CITY OF PORTLAND
 PORTLAND PUBLIC SCHOOLS - CENTRAL KITCHEN
 92 WALDRON WAY, PORTLAND, MAINE

© COPYRIGHT 2013 ALLIED ENGINEERING, INC.