


FRONT DOOR

* NOT TO SCALE *

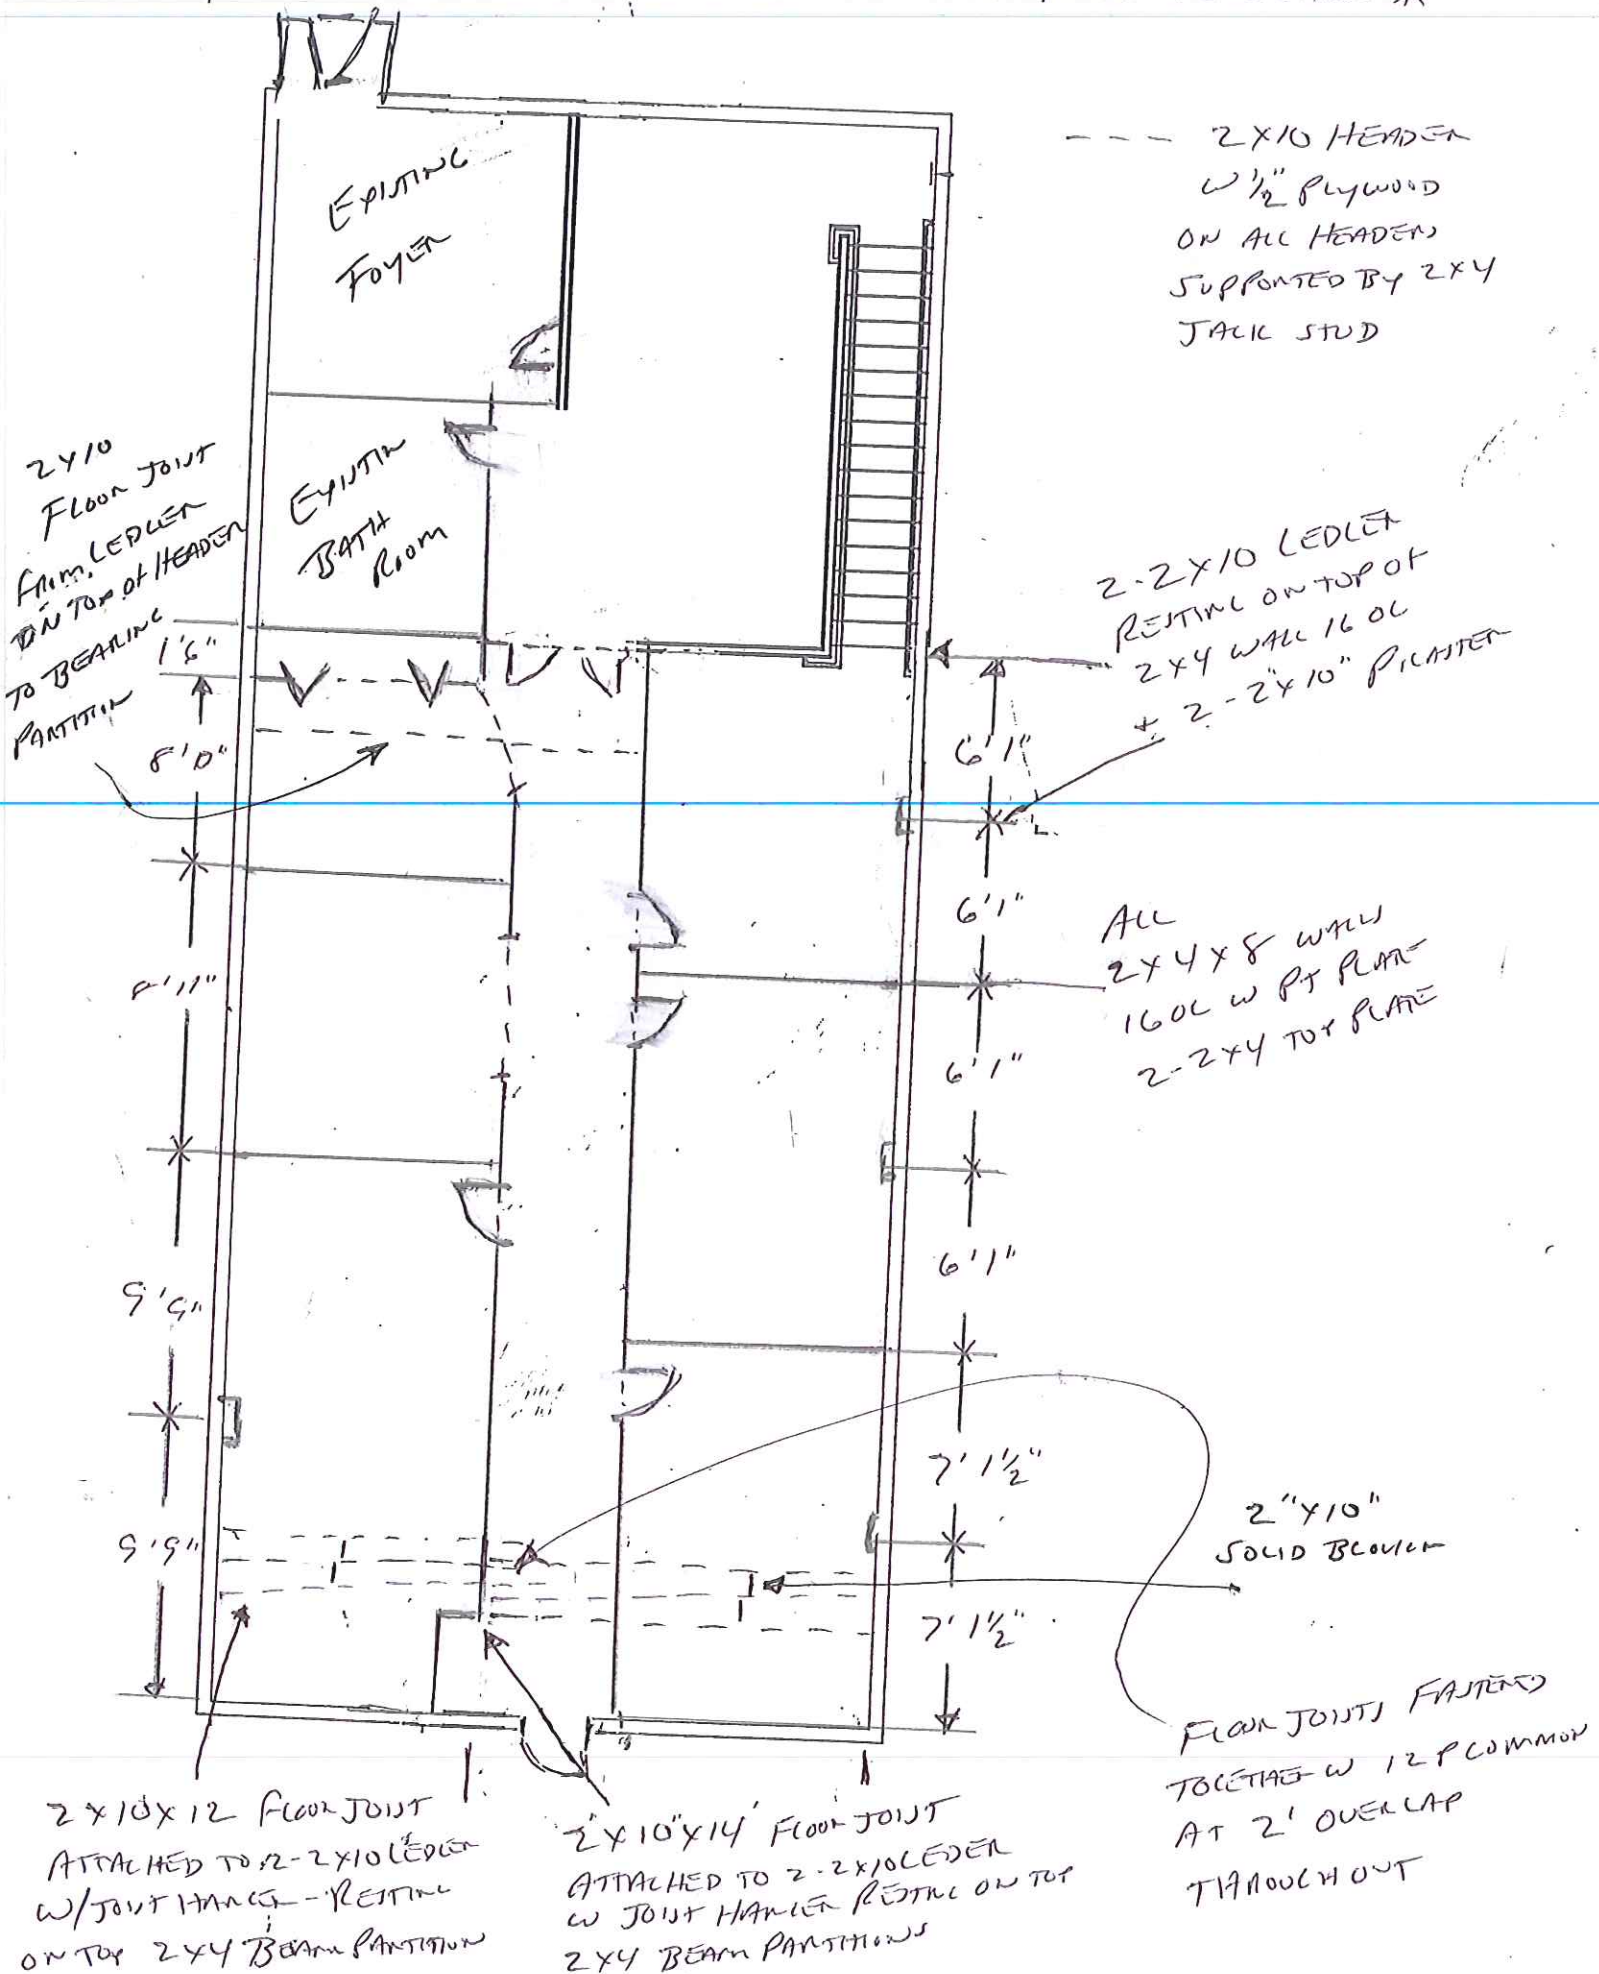

--- 2x10 HEADER
 w/ 1/2" PLYWOOD
 ON ALL HEADERS
 SUPPORTED BY 2x4
 JACK STUD

2-2x10 LEDGER
 RESTING ON TOP OF
 2x4 WALL 160L
 + 2-2x10" PIGTAIL

ALL
 2x4x8 w/w
 160L w PT PLATE
 2-2x4 TOP PLATE

2"x10"
 SOLID BLOCK

FLOOR JOINTS FASTENED
 TOGETHER w/ 12 PC COMMON
 AT 2' OVERLAP
 THROUGHOUT

2x10x12 FLOOR JOINT
 ATTACHED TO 2-2x10 LEDGER
 w/ JOINT HANGER - RESTING
 ON TOP 2x4 BEAM PARTITION

2x10x14 FLOOR JOINT
 ATTACHED TO 2-2x10 LEDGER
 w/ JOINT HANGER RESTING ON TOP
 2x4 BEAM PARTITIONS

2x10
 FLOOR JOINT
 FROM LEDGER
 ON TOP OF HEADER
 TO BEARING
 PARTITION

EXISTING
 Foyer

EXISTING
 BATH
 Room

1'6"
 8'0"
 8'11"
 9'9"
 9'9"

6'1"
 6'1"
 6'1"
 6'1"
 7'1/2"
 7'1/2"