


- SPECIFICATIONS:
- 1. DIMENSIONS TO FINISH UNLESS OTHERWISE NOTED
  - 2. G/V/B CARPED OPENING 2'-0" x 3'-0" WITH SILL @ 2'-8" AFF
  - 3. 2'-0" x 6'-8" K.D. METAL DOOR FRAME
  - 4. STUDS 2'-0" O.C.
  - 5. 2 1/2" STUCCO

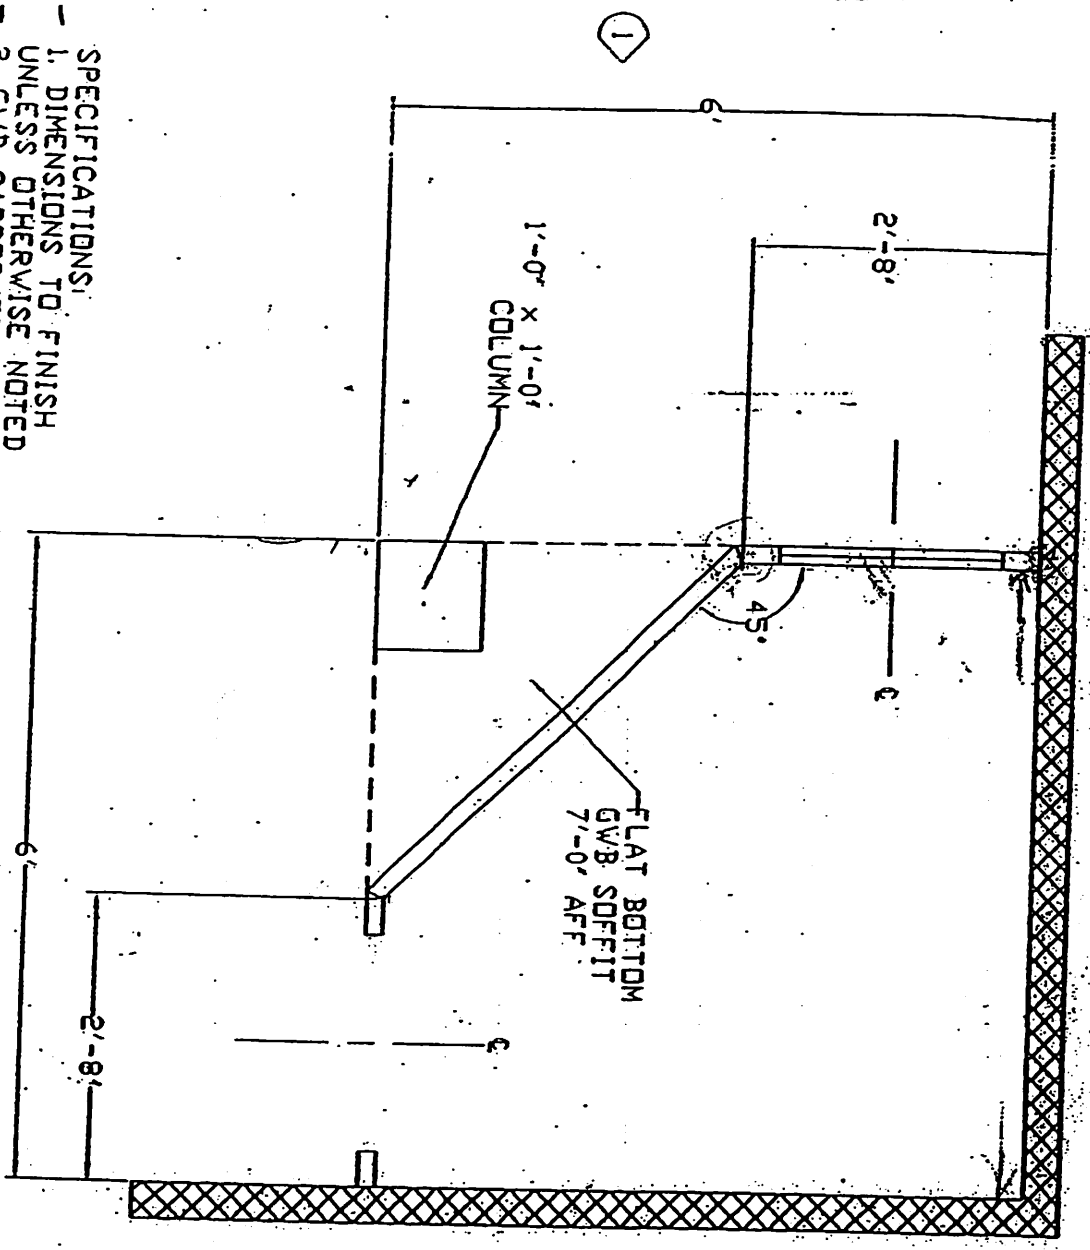

DRYWALL CERT		
NERCC	Pg. 1 OF 4	DRYWALL CERT

# Drywall Assessment Project Plan