


AN

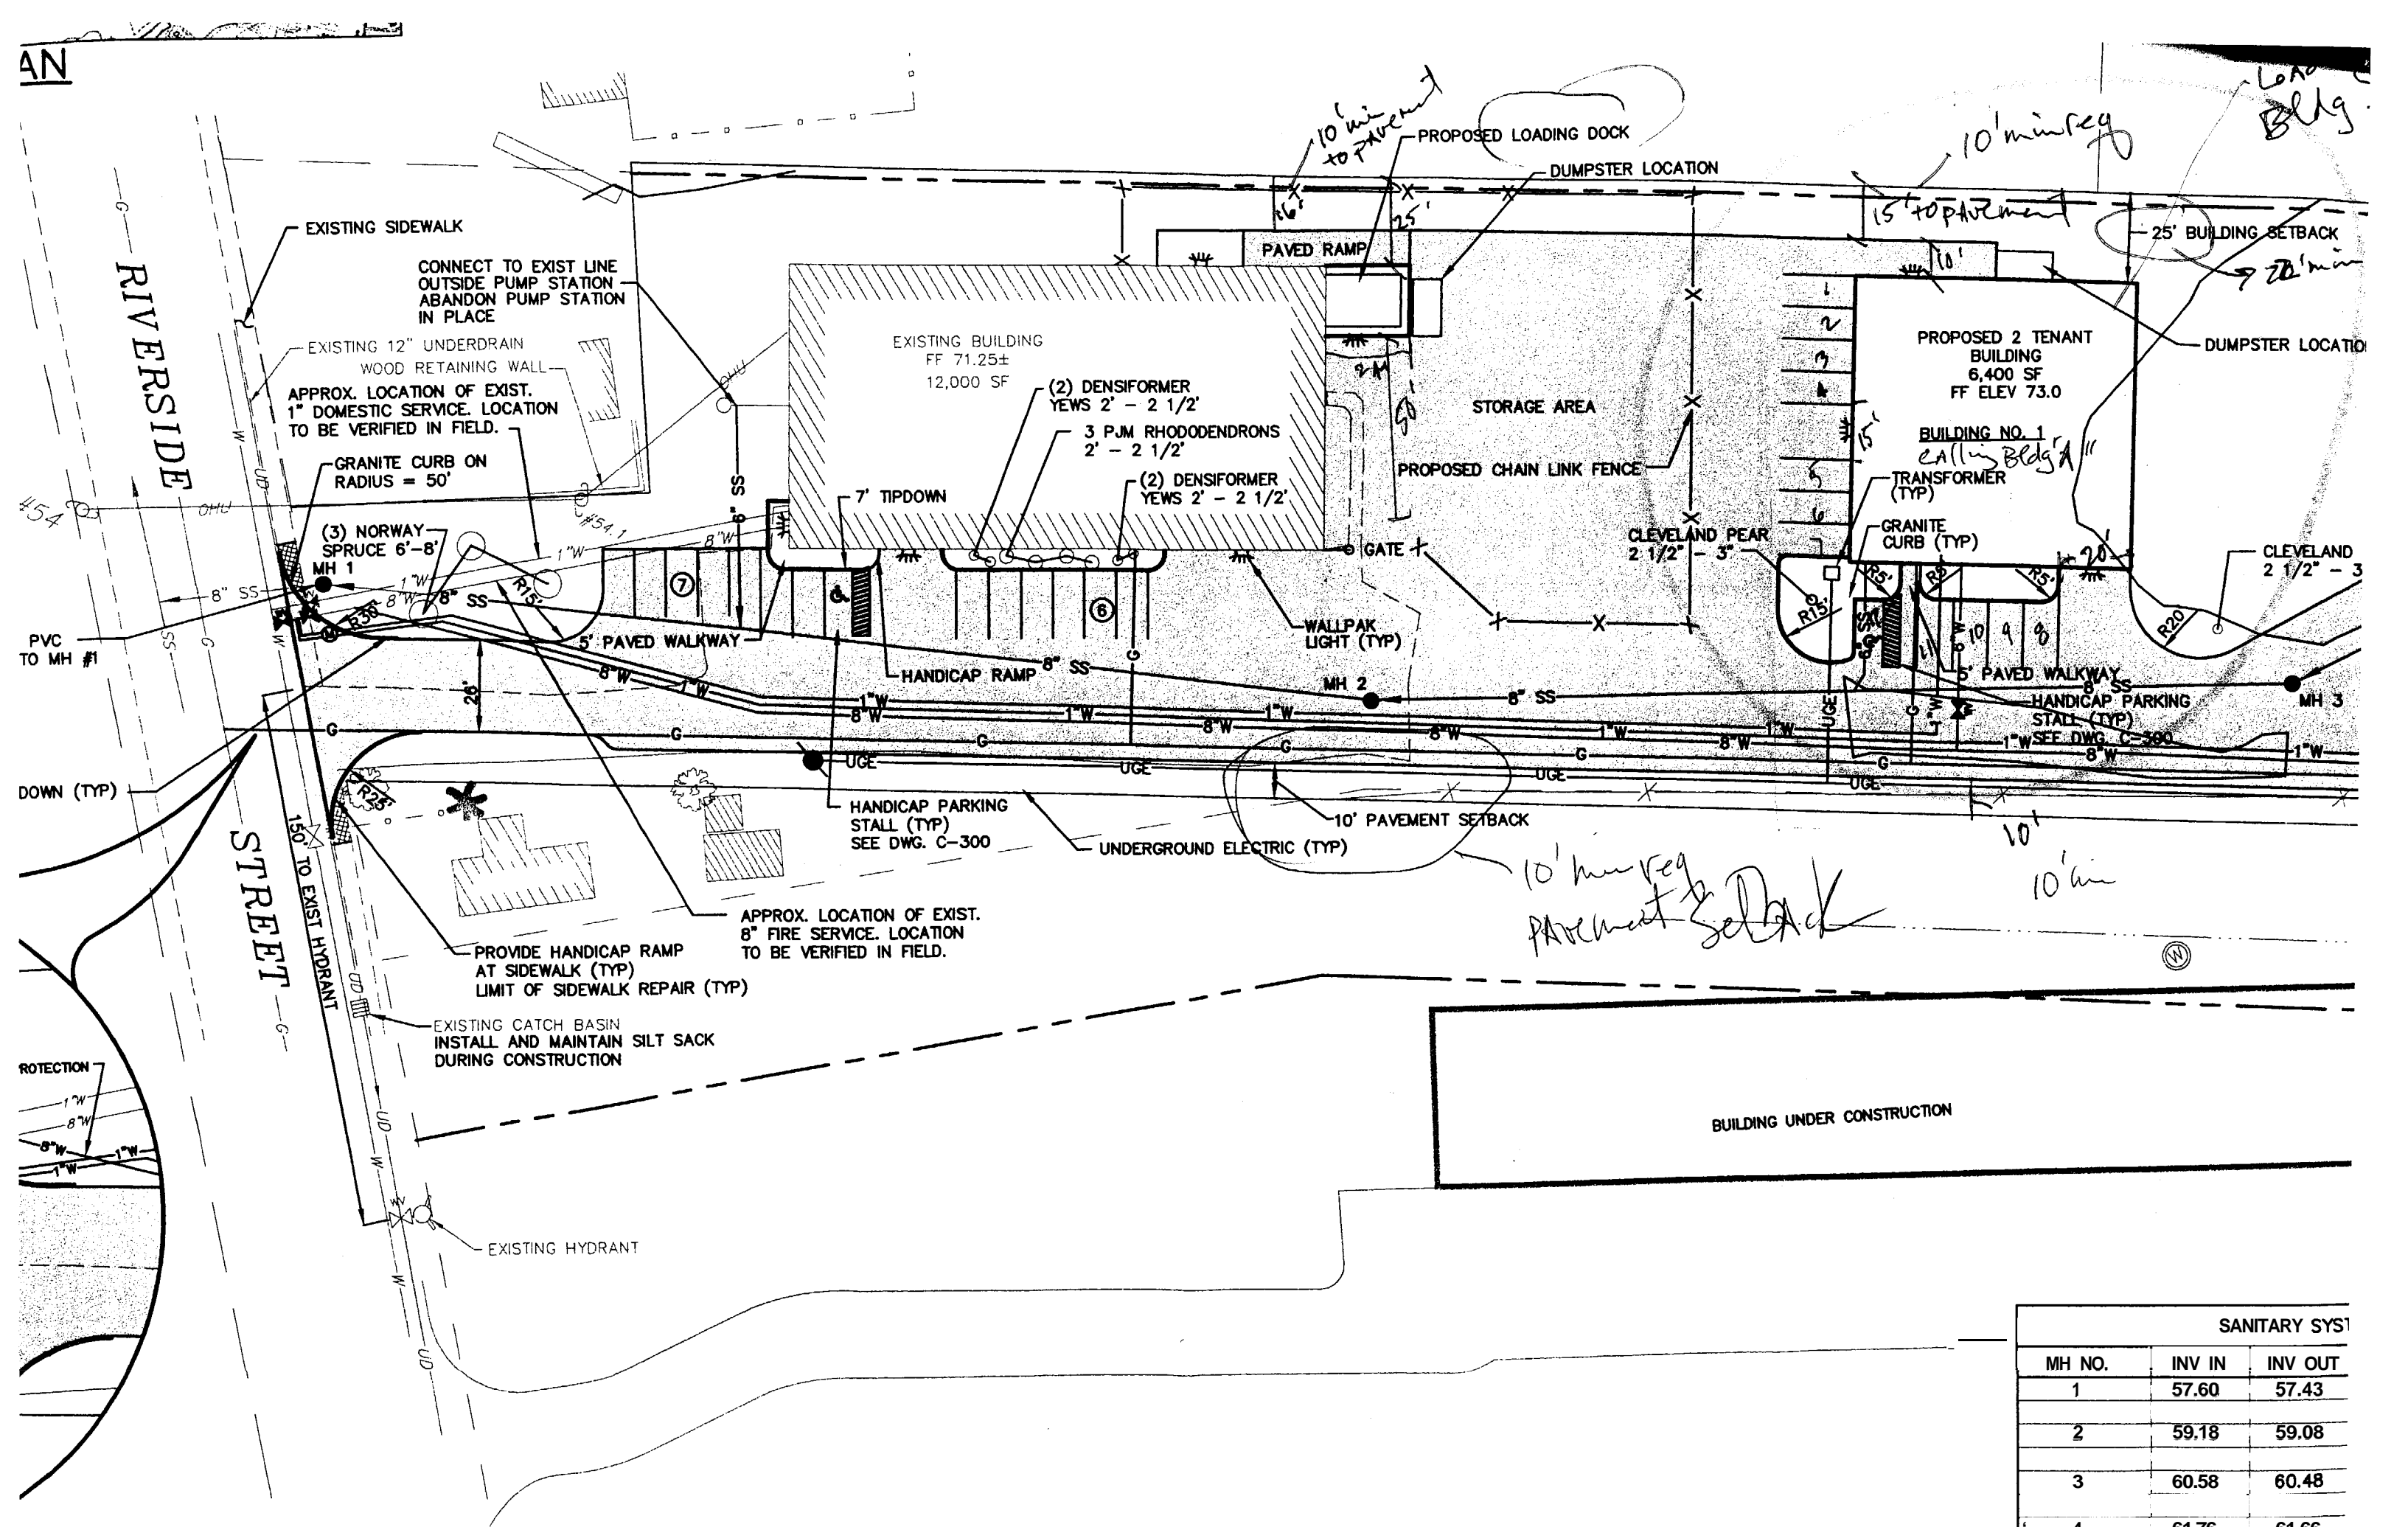

SANITARY SYS1

MH NO.	INV IN	INV OUT
1	57.60	57.43
2	59.18	59.08
3	60.58	60.48
4	61.76	61.66