

REV.	DATE	DESCRIPTION

OCEAN DEVELOPMENT LLC  
 PO BOX 1798  
 PORTLAND, ME 04104-1798


SCALE: AS SHOWN  
 DATE: OCTOBER 24, 2017  
 PROJECT: 15188

DRN BY: JWG  
 DESG BY: TSG  
 CHK BY: TSG

**RAINMAKER BUSINESS PARK-PHASE 2**  
 RAINMAKER DRIVE  
 PORTLAND, MAINE

**EXISTING CONDITIONS &  
 DEMOLITION PLAN**

**C1.2**

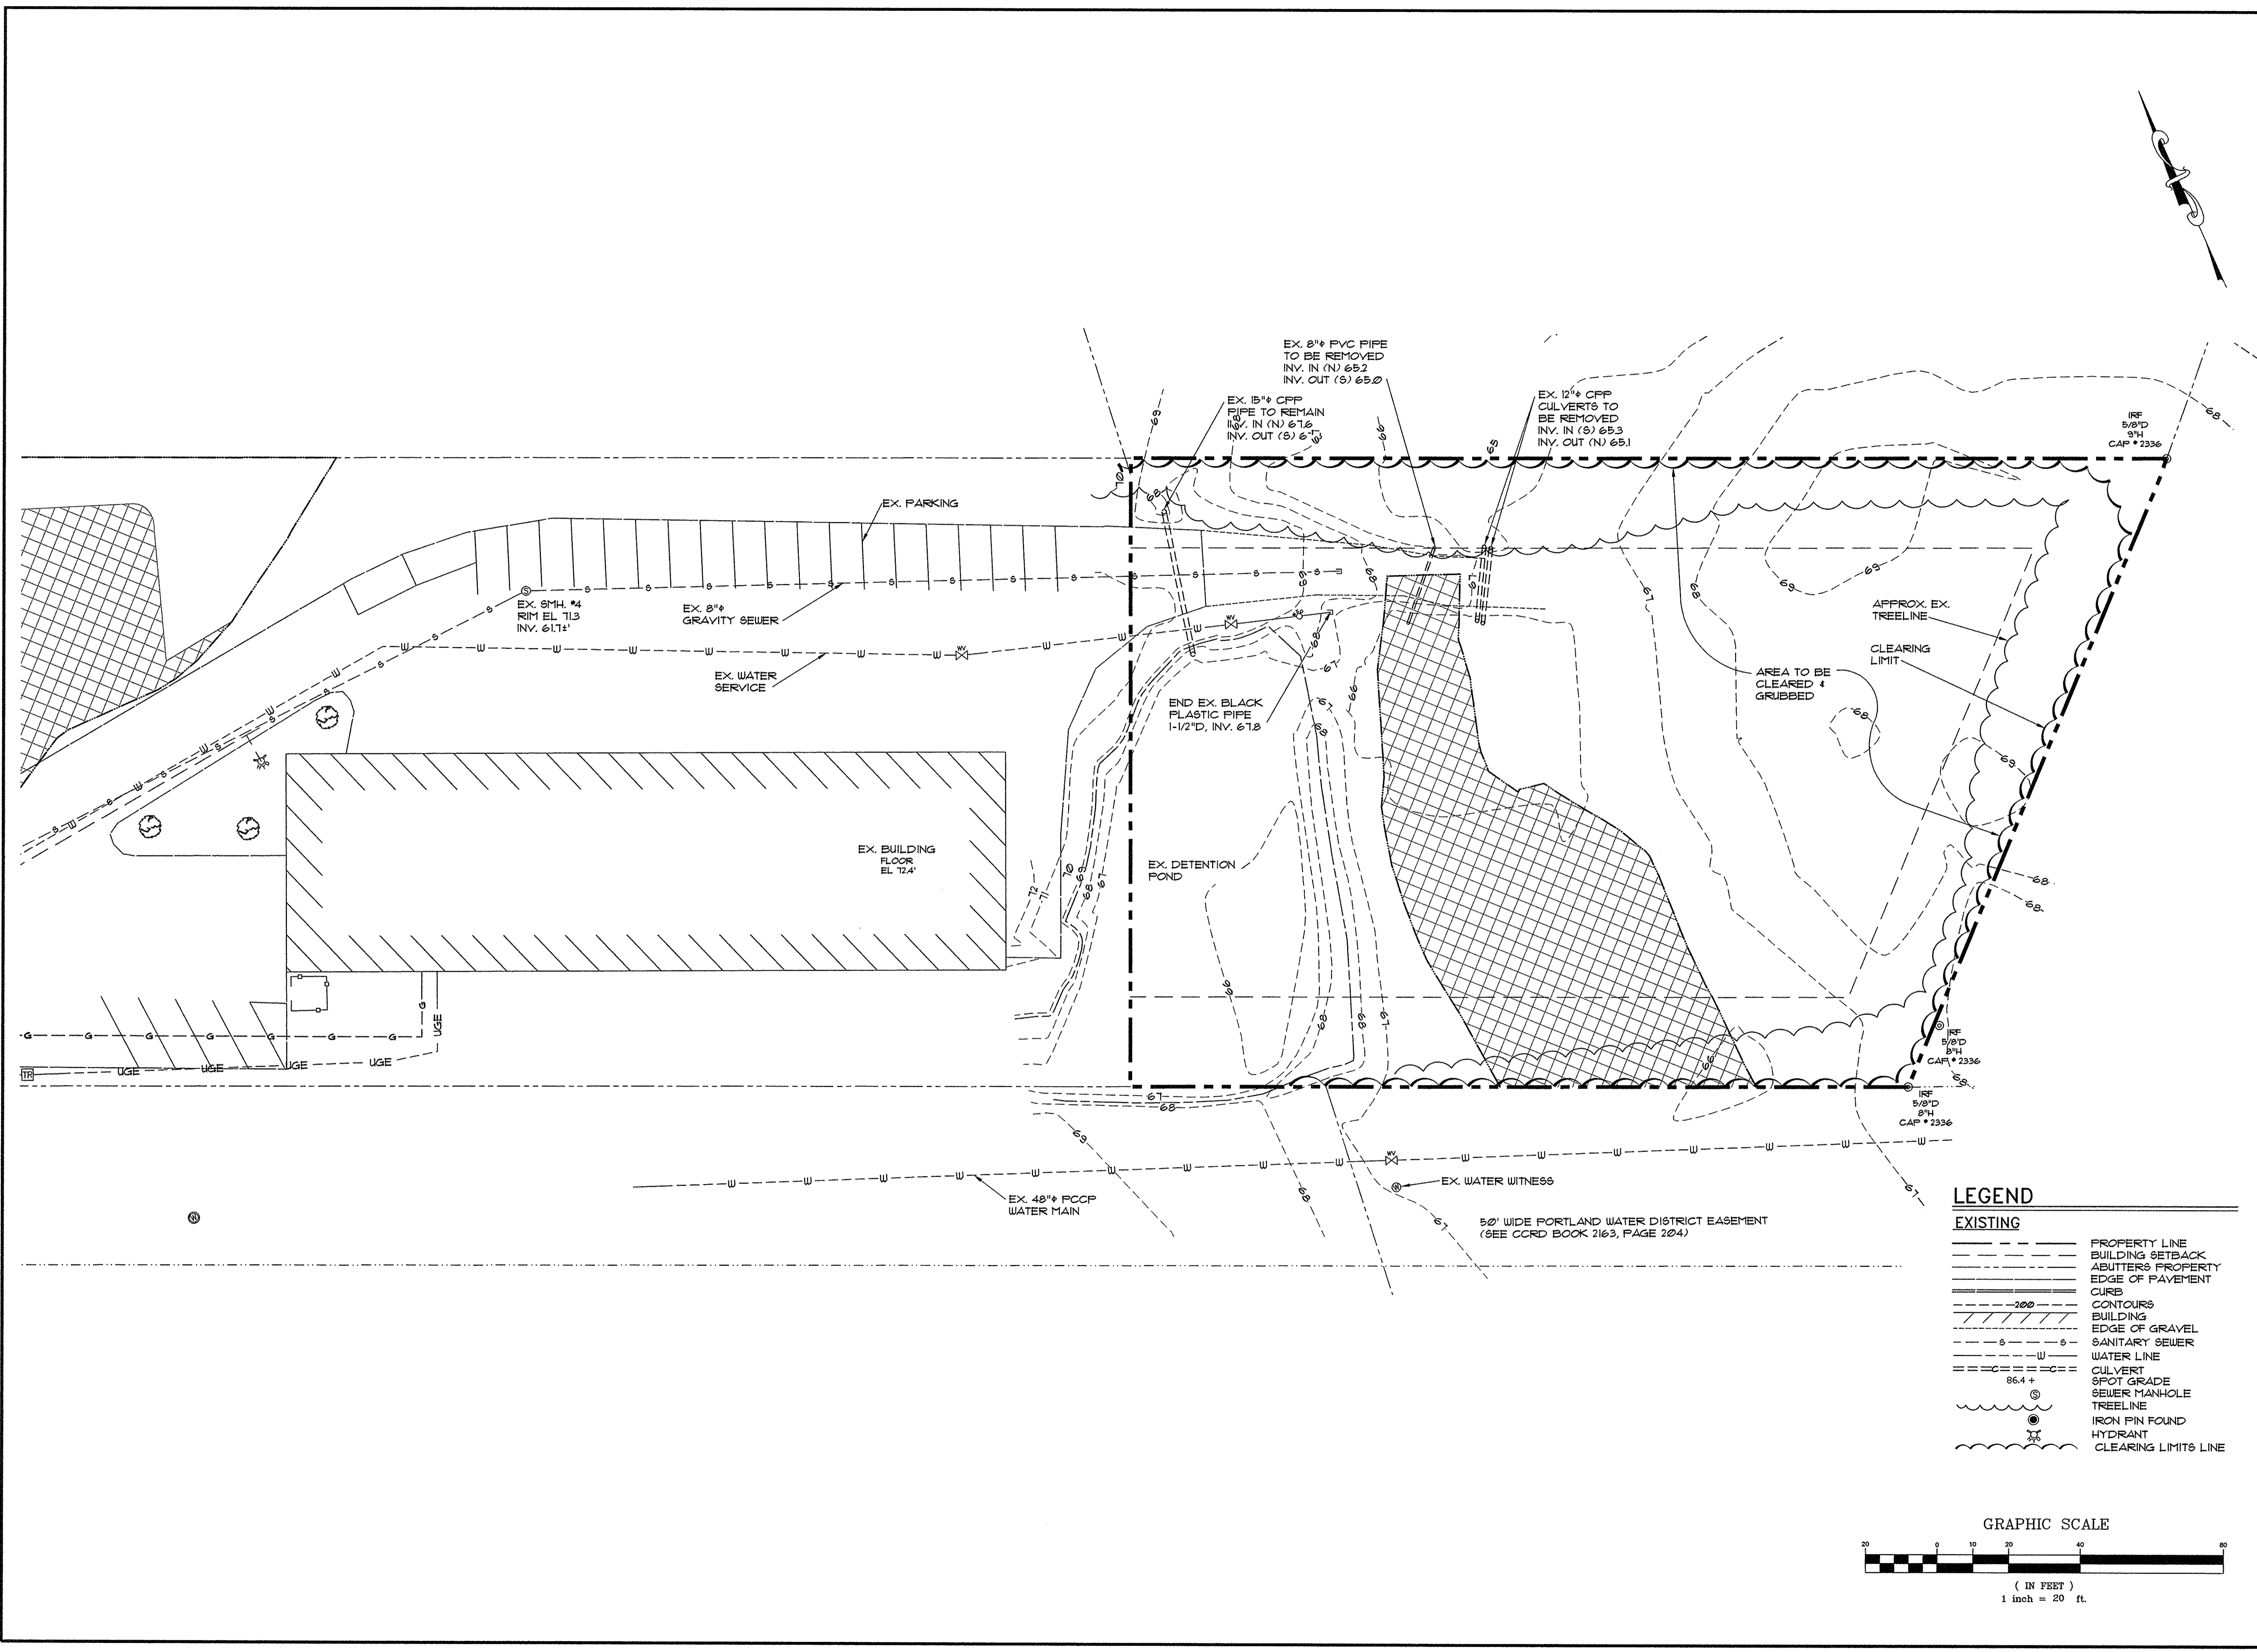

**LEGEND**

EXISTING	
---	PROPERTY LINE
---	BUILDING SETBACK
---	ADJUTERS PROPERTY
---	EDGE OF PAVEMENT
---	CURB
---	CONTOURS
---	BUILDING
---	EDGE OF GRAVEL
---	SANITARY SEWER
---	WATER LINE
---	CULVERT
---	SPOT GRADE
---	SEWER MANHOLE
---	TREELINE
---	IRON PIN FOUND
---	HYDRANT
---	CLEARING LIMITS LINE

