


IS NOT A BOUNDARY SURVEY. THIS PLAN IS NOT  
 USED FOR PROPERTY LINE LOCATION, BUILDING  
 OR CONVEYING OR DESCRIBING PROPERTY OR  
 RIGID PURPOSES. THIS PLAN IS FOR ILLUSTRATIVE  
 USES ONLY. THIS PLAN MAY NOT BE USED IN ANY  
 ABUTTING AREAS. THE SURVEY IS SUBJECT TO ALL  
 EASEMENTS, RESTRICTIONS, AND EASEMENTS OF

REFERENCES  
 PLAN BOOK 148 PAGE  
 DEED BOOK 91172 PA

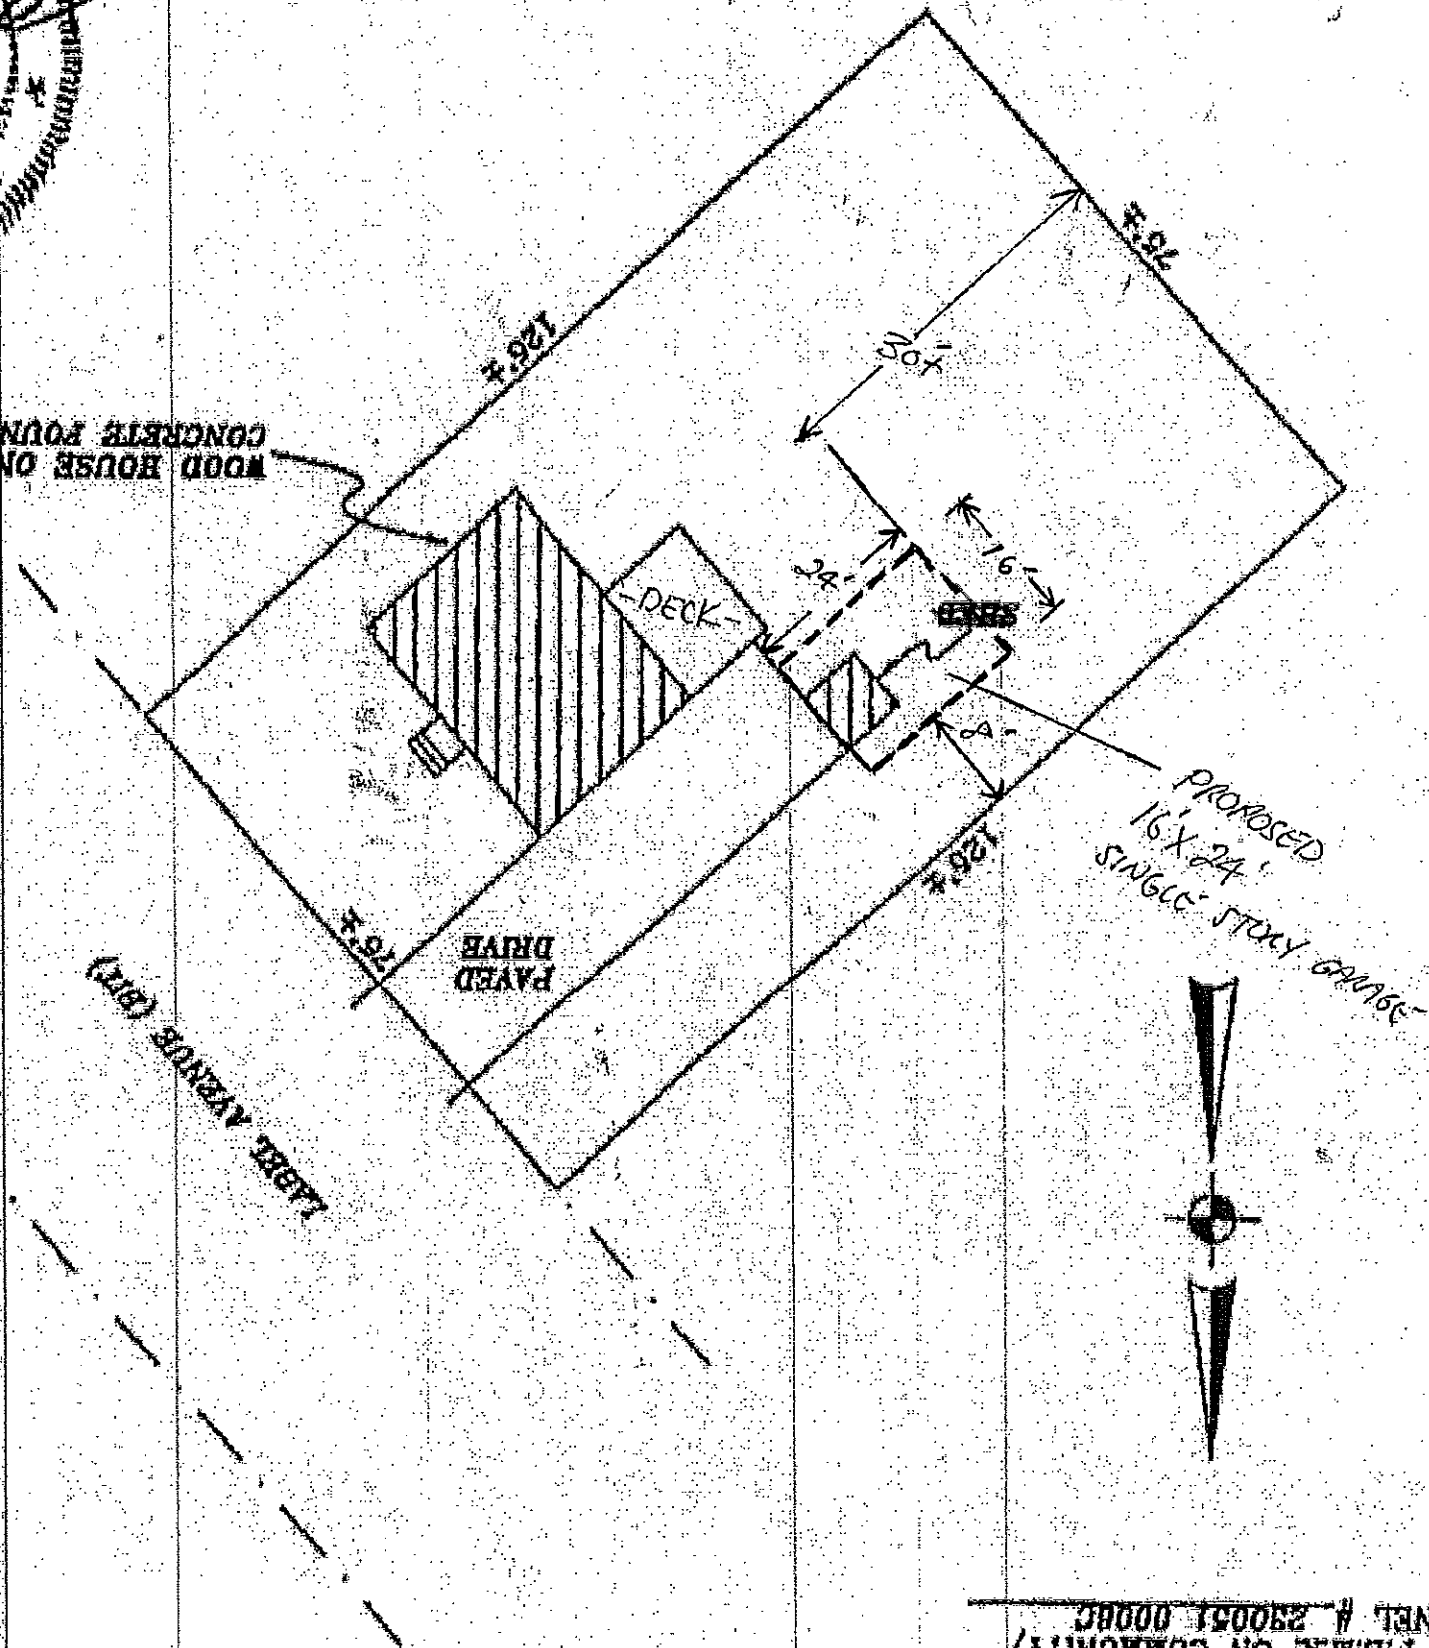

ZixCorp Systems, Inc.

I.F.M.A. ON COUNTY/  
 INET # 290051 0008C

To: Ted Cianchette <tedcianchette3@gmail.com>

Hi Ted

Quick question? Is there a on the property where your garage is going to go?

Thank you

Sandy

[Quoted text hidden]

---

**Ted Cianchette** <tedcianchette3@gmail.com>  
To: Sandra Driscoll <sdriscoll@portlandmaine.gov>

Mon, Nov 28, 2016 at 1:17 PM

Hi Sandy,

Is there a... ? Haha. I think you missed a word.

Thanks,

Ted

[Quoted text hidden]

---

**Sandra Driscoll** <sdriscoll@portlandmaine.gov>  
To: Ted Cianchette <tedcianchette3@gmail.com>

Mon, Nov 28, 2016 at 1:24 PM

Duh!!

A shed????

[Quoted text hidden]

---

**Ted Cianchette** <tedcianchette3@gmail.com>  
To: Sandra Driscoll <sdriscoll@portlandmaine.gov>

Mon, Nov 28, 2016 at 1:25 PM

Haha! There was but I sold it. It's gone from the property.

[Quoted text hidden]

---

**Sandra Driscoll** <sdriscoll@portlandmaine.gov>  
To: Ted Cianchette <tedcianchette3@gmail.com>

Mon, Nov 28, 2016 at 1:31 PM

Perfect...thank you!!

Sandy

[Quoted text hidden]

---

**Ted Cianchette** <tedcianchette3@gmail.com>  
To: Sandra Driscoll <sdriscoll@portlandmaine.gov>

Mon, Nov 28, 2016 at 1:31 PM

No.. thank you!!

[Quoted text hidden]