


SECOND FLOOR

1011 sq ft

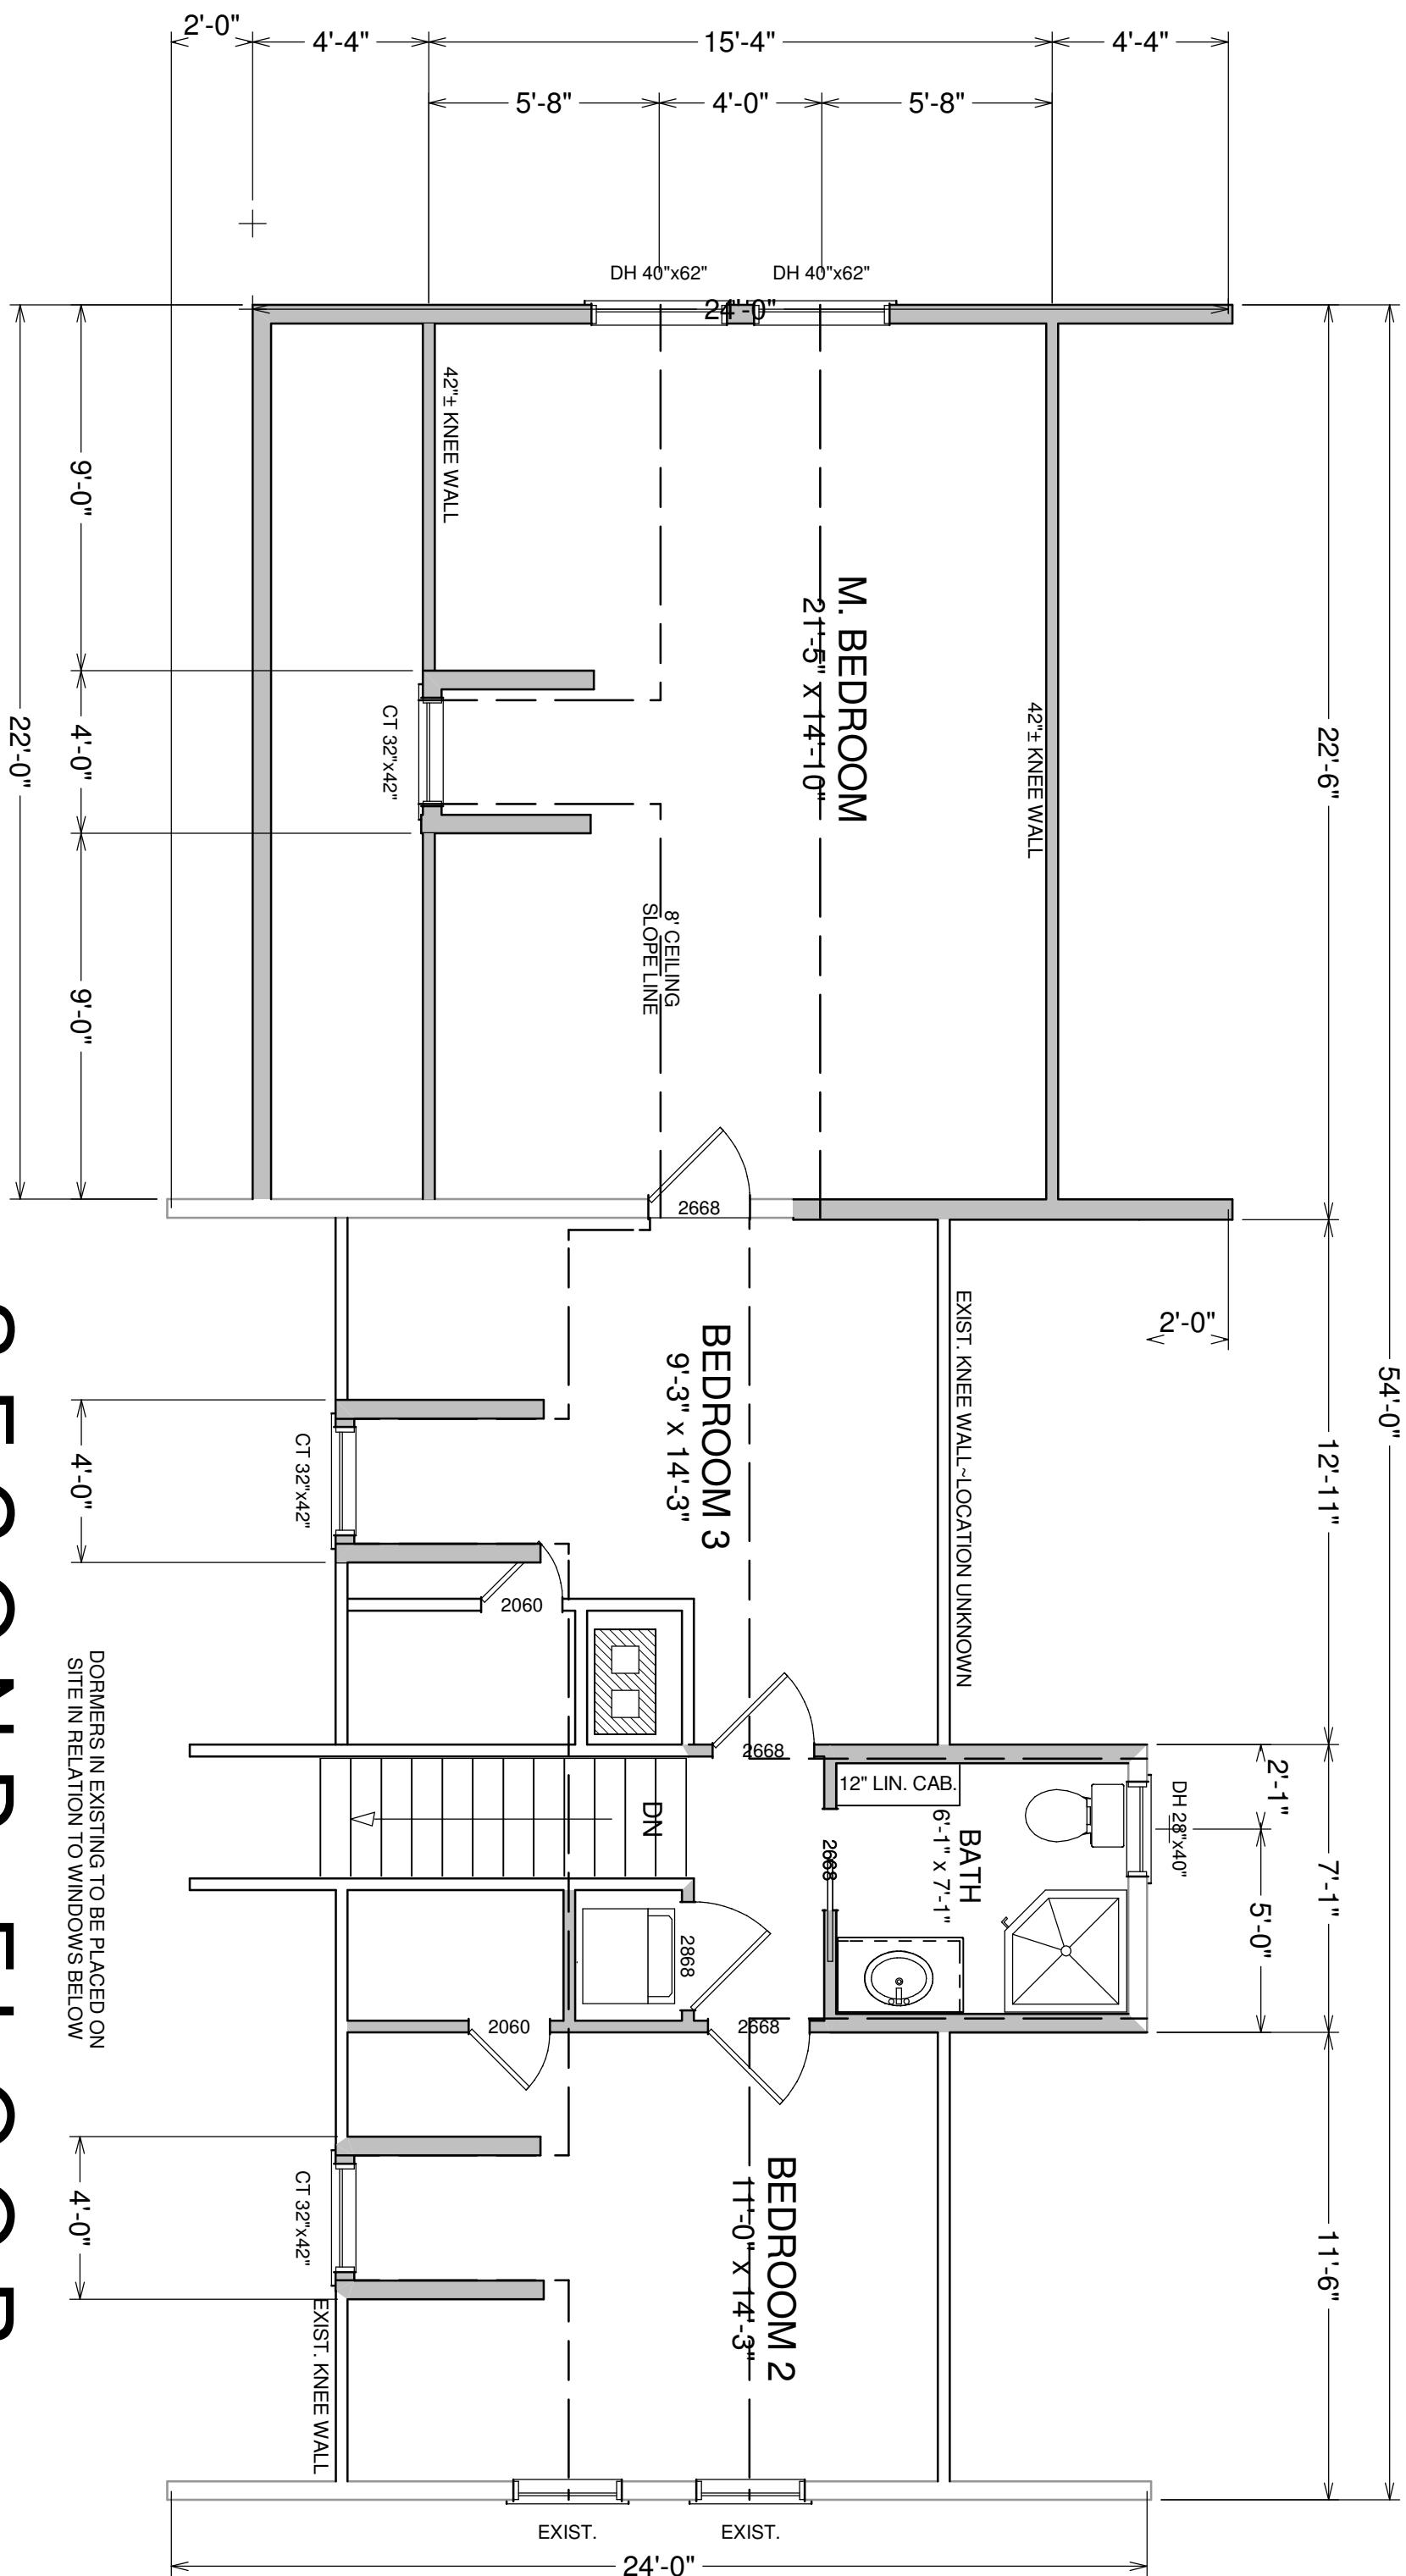


NOTES:


- EXISTING DIMENSIONS ARE APPROXIMATE. PLEASE VERIFY IN FIELD.
- EXISTING STRUCTURE IS SHOWN FOR REPRESENTATION PURPOSES ONLY AND IS NOT MEANT TO BE USED AS AN AS-BUILT DRAWING. ANY VARIATIONS SHOULD BE CONSIDERED INVALID.
- GRADE MAY VARY FROM ACTUAL SITE CONDITIONS

FIRST FLOOR

762 sq ft

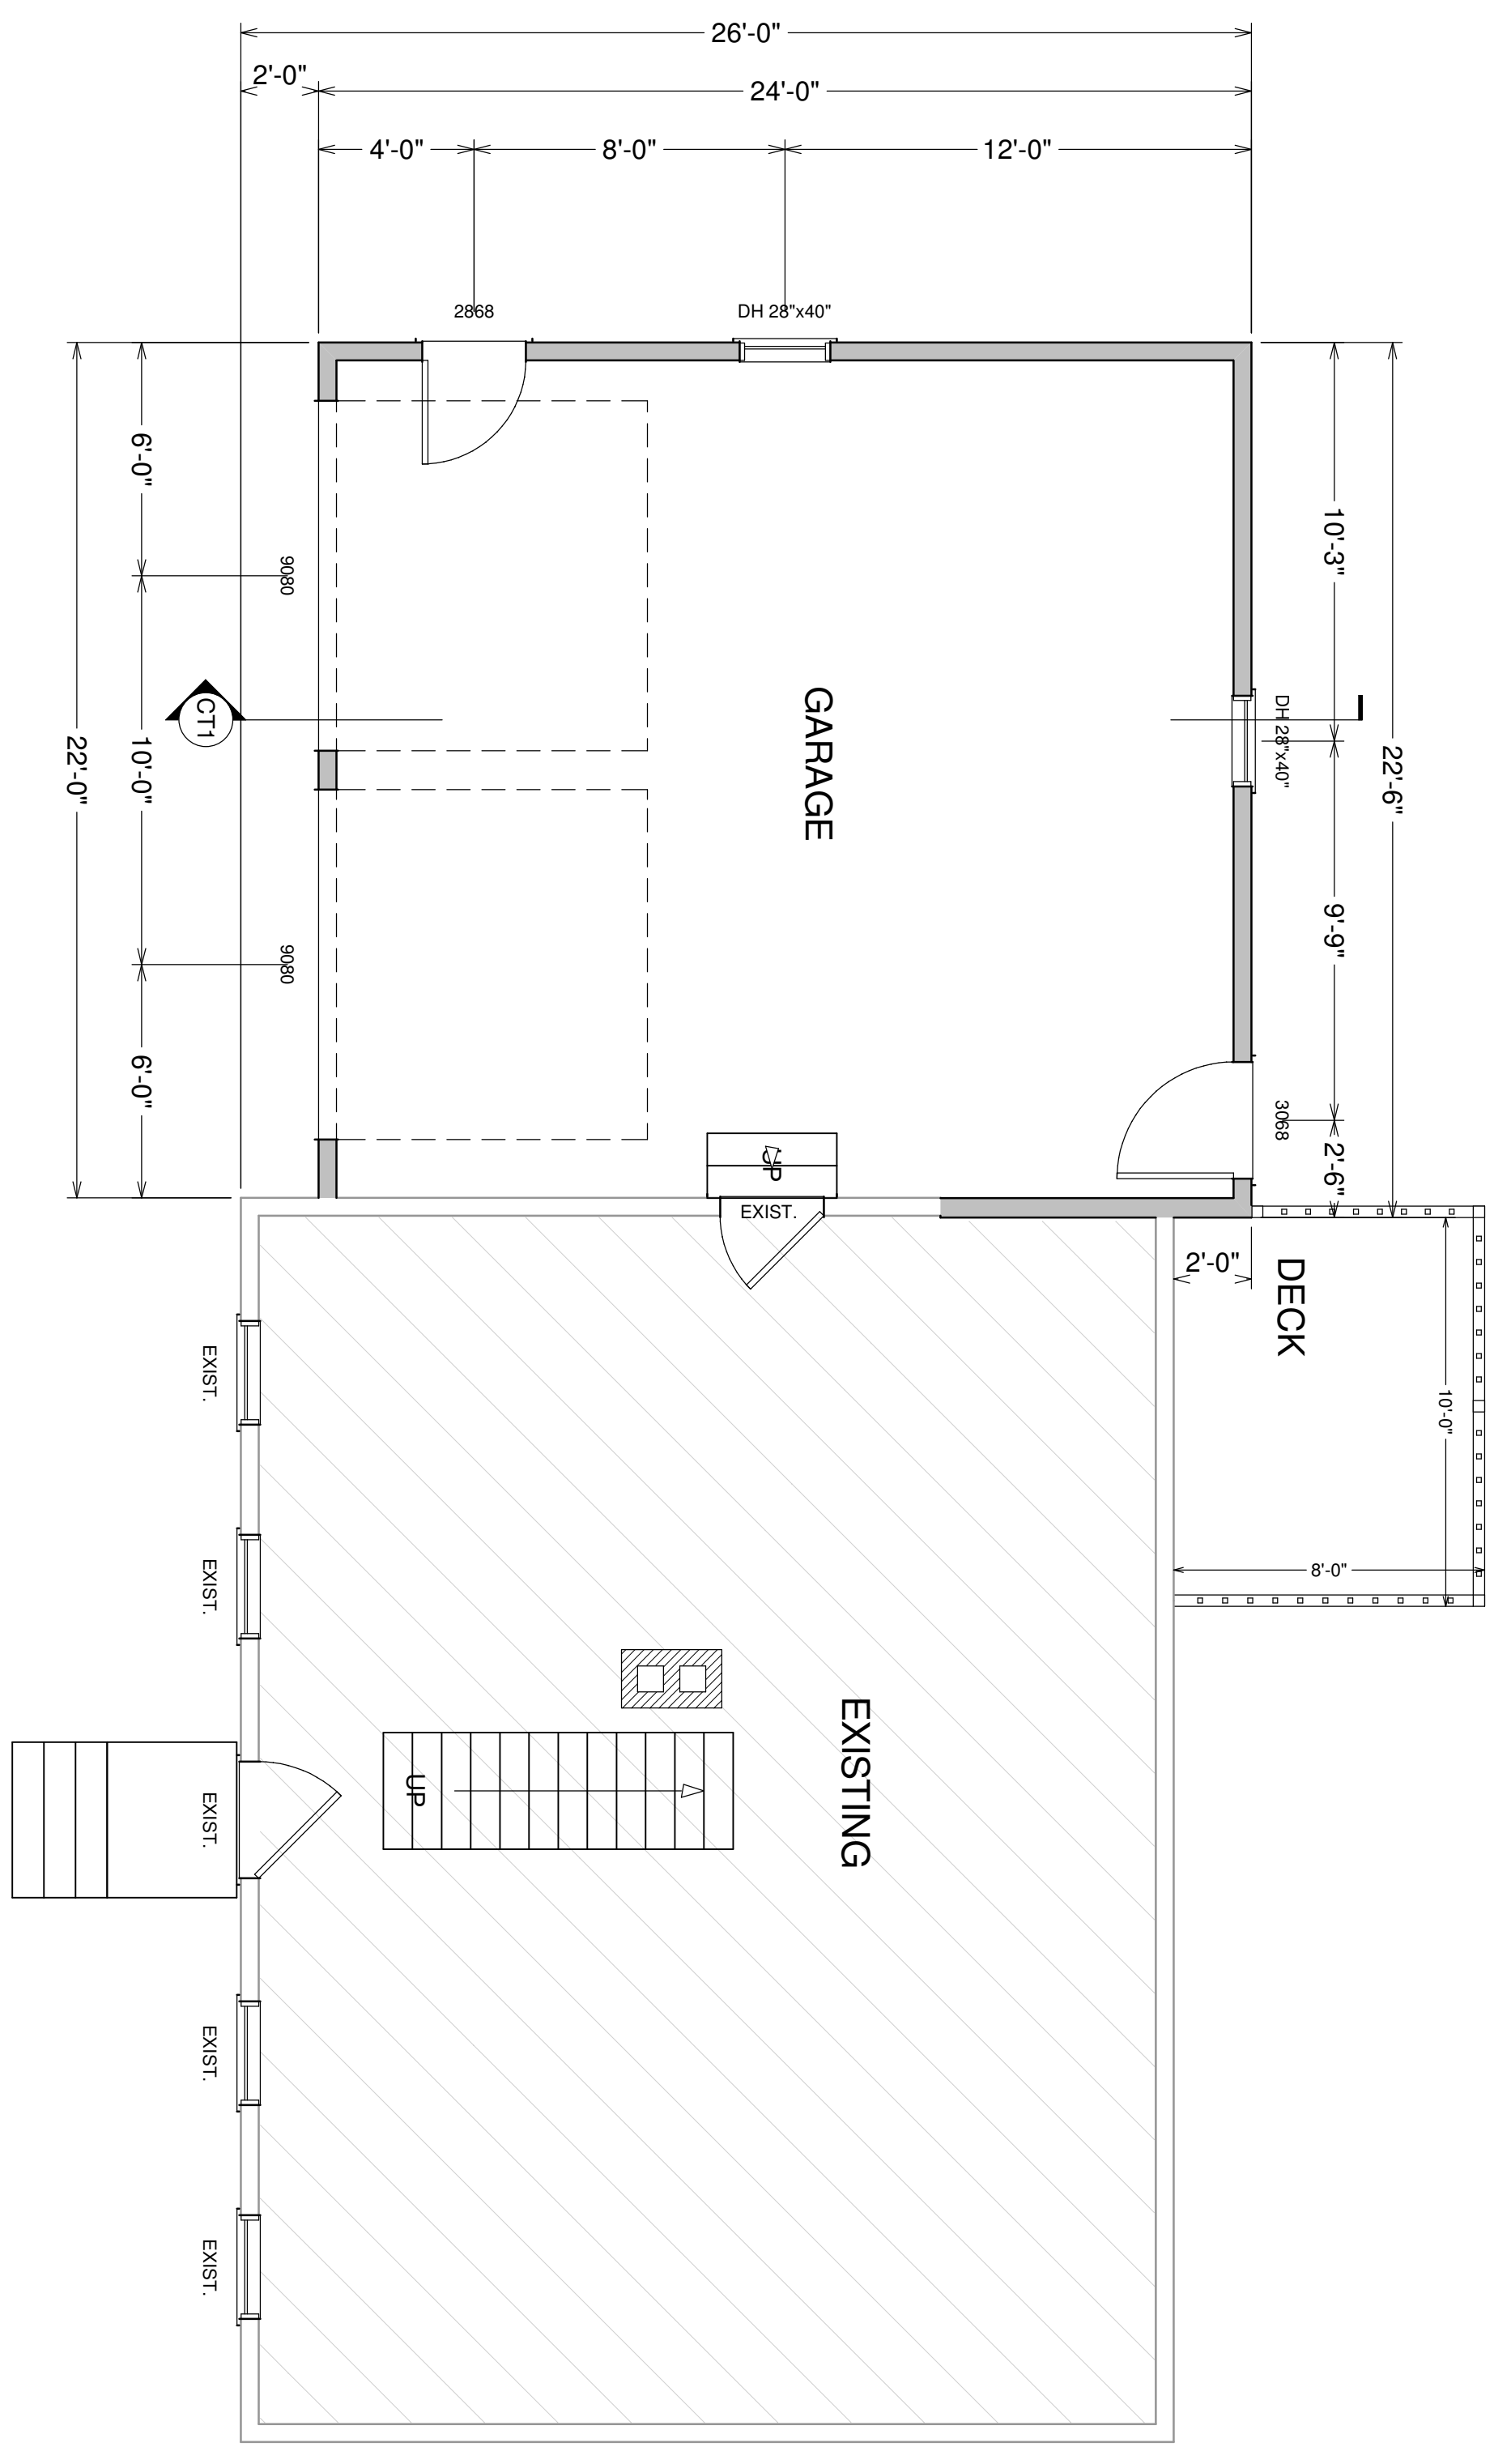

NEW CONSTRUCTION
EXIST. WALLS

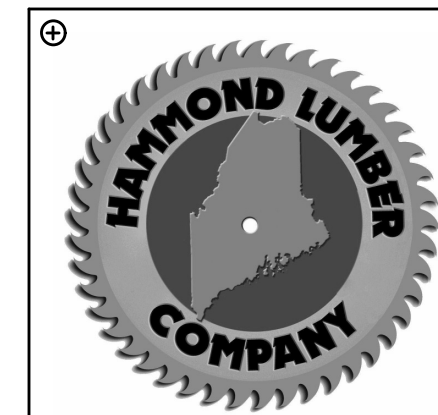

ENVY CONSTRUCTION
AL & CAROL ADDITION

24' x 24'
ADDITION

PREPARED BY:
BEP
SALESPERSON:
DJH

REVISIONS	DATE
PRE:	04/22/14
R1:	04/28/14
R2:	10/24/14
FNL:	11/03/14
	11/07/14
	11/11/14
	11/13/14
	01/19/15

DRAWING NUMBER AD14055	
PRIOR DATE 1/19/2015	BRANCH STORE POR
DRAWING SCALE 1/4" = 1'0"	PAGE # 2 of 3

HOME PLANNING CENTER
Drafting & Estimating
Hammond Lumber Company

DISCLAIMER
DRAWINGS ARE PROVIDED BY HAMMOND LUMBER COMPANY AS A SERVICE TO ITS CUSTOMERS AND ARE INTENDED FOR INFORMATIONAL AND ILLUSTRATIVE PURPOSES ONLY. THE INFORMATION PRESENTED IN THESE DRAWINGS IS NOT PREPARED OR REVIEWED BY A REGISTERED ARCHITECT AND SHOULD NOT BE USED AS A BASIS FOR CONSTRUCTION. HAMMOND LUMBER COMPANY SUGGESTS THAT ITS CUSTOMERS SEEK THE SERVICES OF A REGISTERED ARCHITECT TO OBTAIN TECHNICAL BLUEPRINTS IF THE CUSTOMER DESIRES TO PROCEED FURTHER. DRAWINGS ARE NOT TO BE USED AS A BASIS FOR CONSTRUCTION AND HAMMOND LUMBER COMPANY DISCLAIMS ANY RESPONSIBILITY IF THEY ARE SO USED.

- | | | | | | | | | | | | |
|---|---|---|---|---|--|--|---|--|---|--|--|
| AUBURN
282 POLAND RD. 04210
207-784-4009
TOLL FREE 800-439-2826 | BANGOR
1087 HAMMOND ST.
207-945-9416
TOLL FREE 866-439-2264 | BELGRADE
P.O. BOX 500 04917
207-495-3303
TOLL FREE 800-439-2354 | BOOTHBAY HARBOR
276 TOWNSEND AVE
207-633-4474
TOLL FREE 1-866-HAMMOND | BRUNSWICK
20 SPRING ST.
207-729-9924
TOLL FREE 800-339-9921 | DAMARISCOTTA
511 MAIN ST.
207-563-1200
TOLL FREE 1-866-HAMMOND | FAIRFIELD
5 SUMMIT ST. 04807
207-453-7322
TOLL FREE 888-439-3247 | FARMINGTON
389 FARMINGTON FALLS RD.
207-778-3518
TOLL FREE 800-439-3276 | GREENVILLE
17 MINDEN ST. 04441
207-695-4583
TOLL FREE 800-439-4785 | PEMAQUID
2089 BRISTOL ROAD
207-677-2281
TOLL FREE 1-866-HAMMOND | PORTLAND
300 RIVERSIDE ST. 04103
207-771-8880
TOLL FREE 888-439-7853 | SKOWHEGAN
34 PENNELL ST. 04978
207-474-8122
TOLL FREE 800-439-7569 |
|---|---|---|---|---|--|--|---|--|---|--|--|

12 LOCATIONS TO SERVE YOU BETTER
www.hammondlumber.com