


# Framing Detail

## Ledger Detail



1/4" x 4"  
wood screws By Sampson  
16" O.C. Stagger

2" x 8" x 10' PT 16" O.C

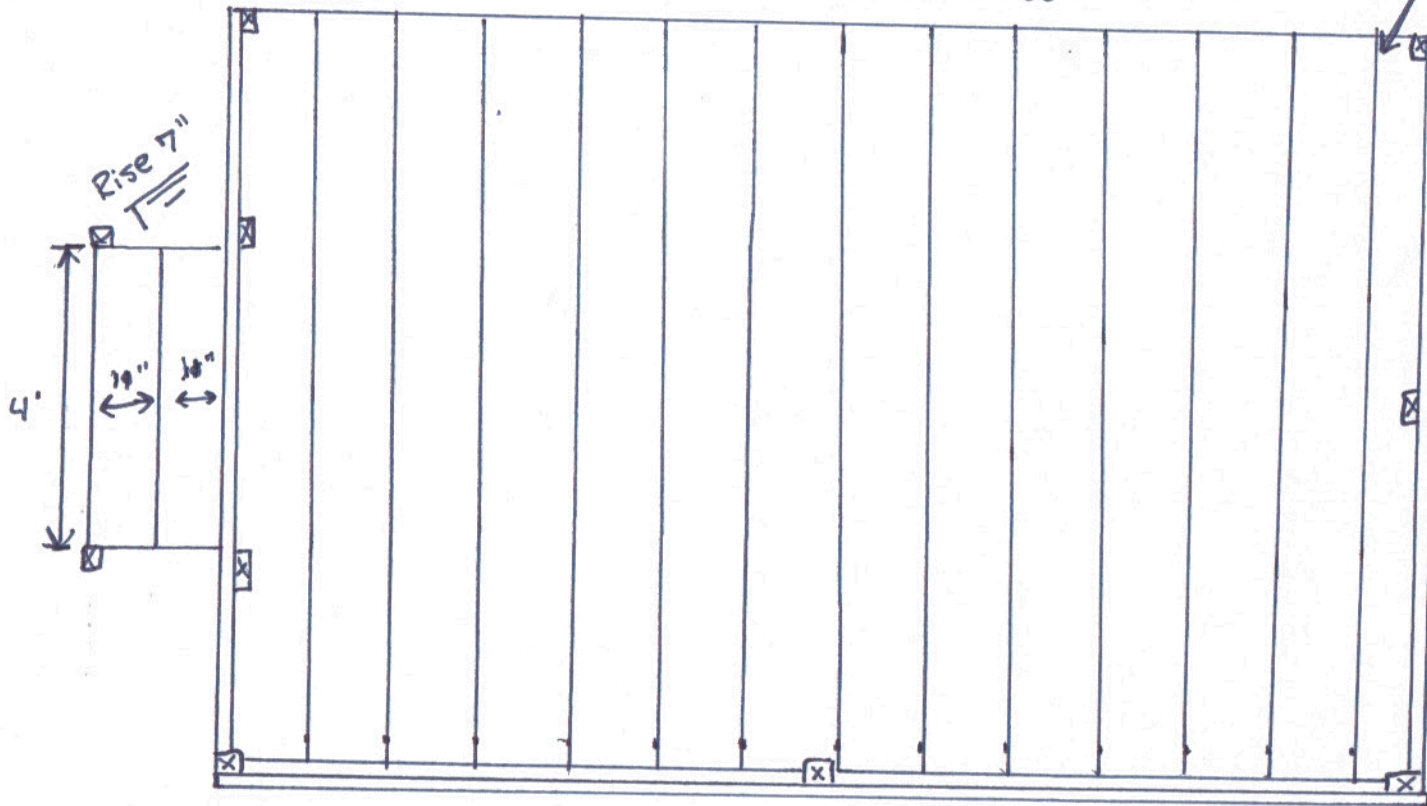

## Side View

