


Not to scale

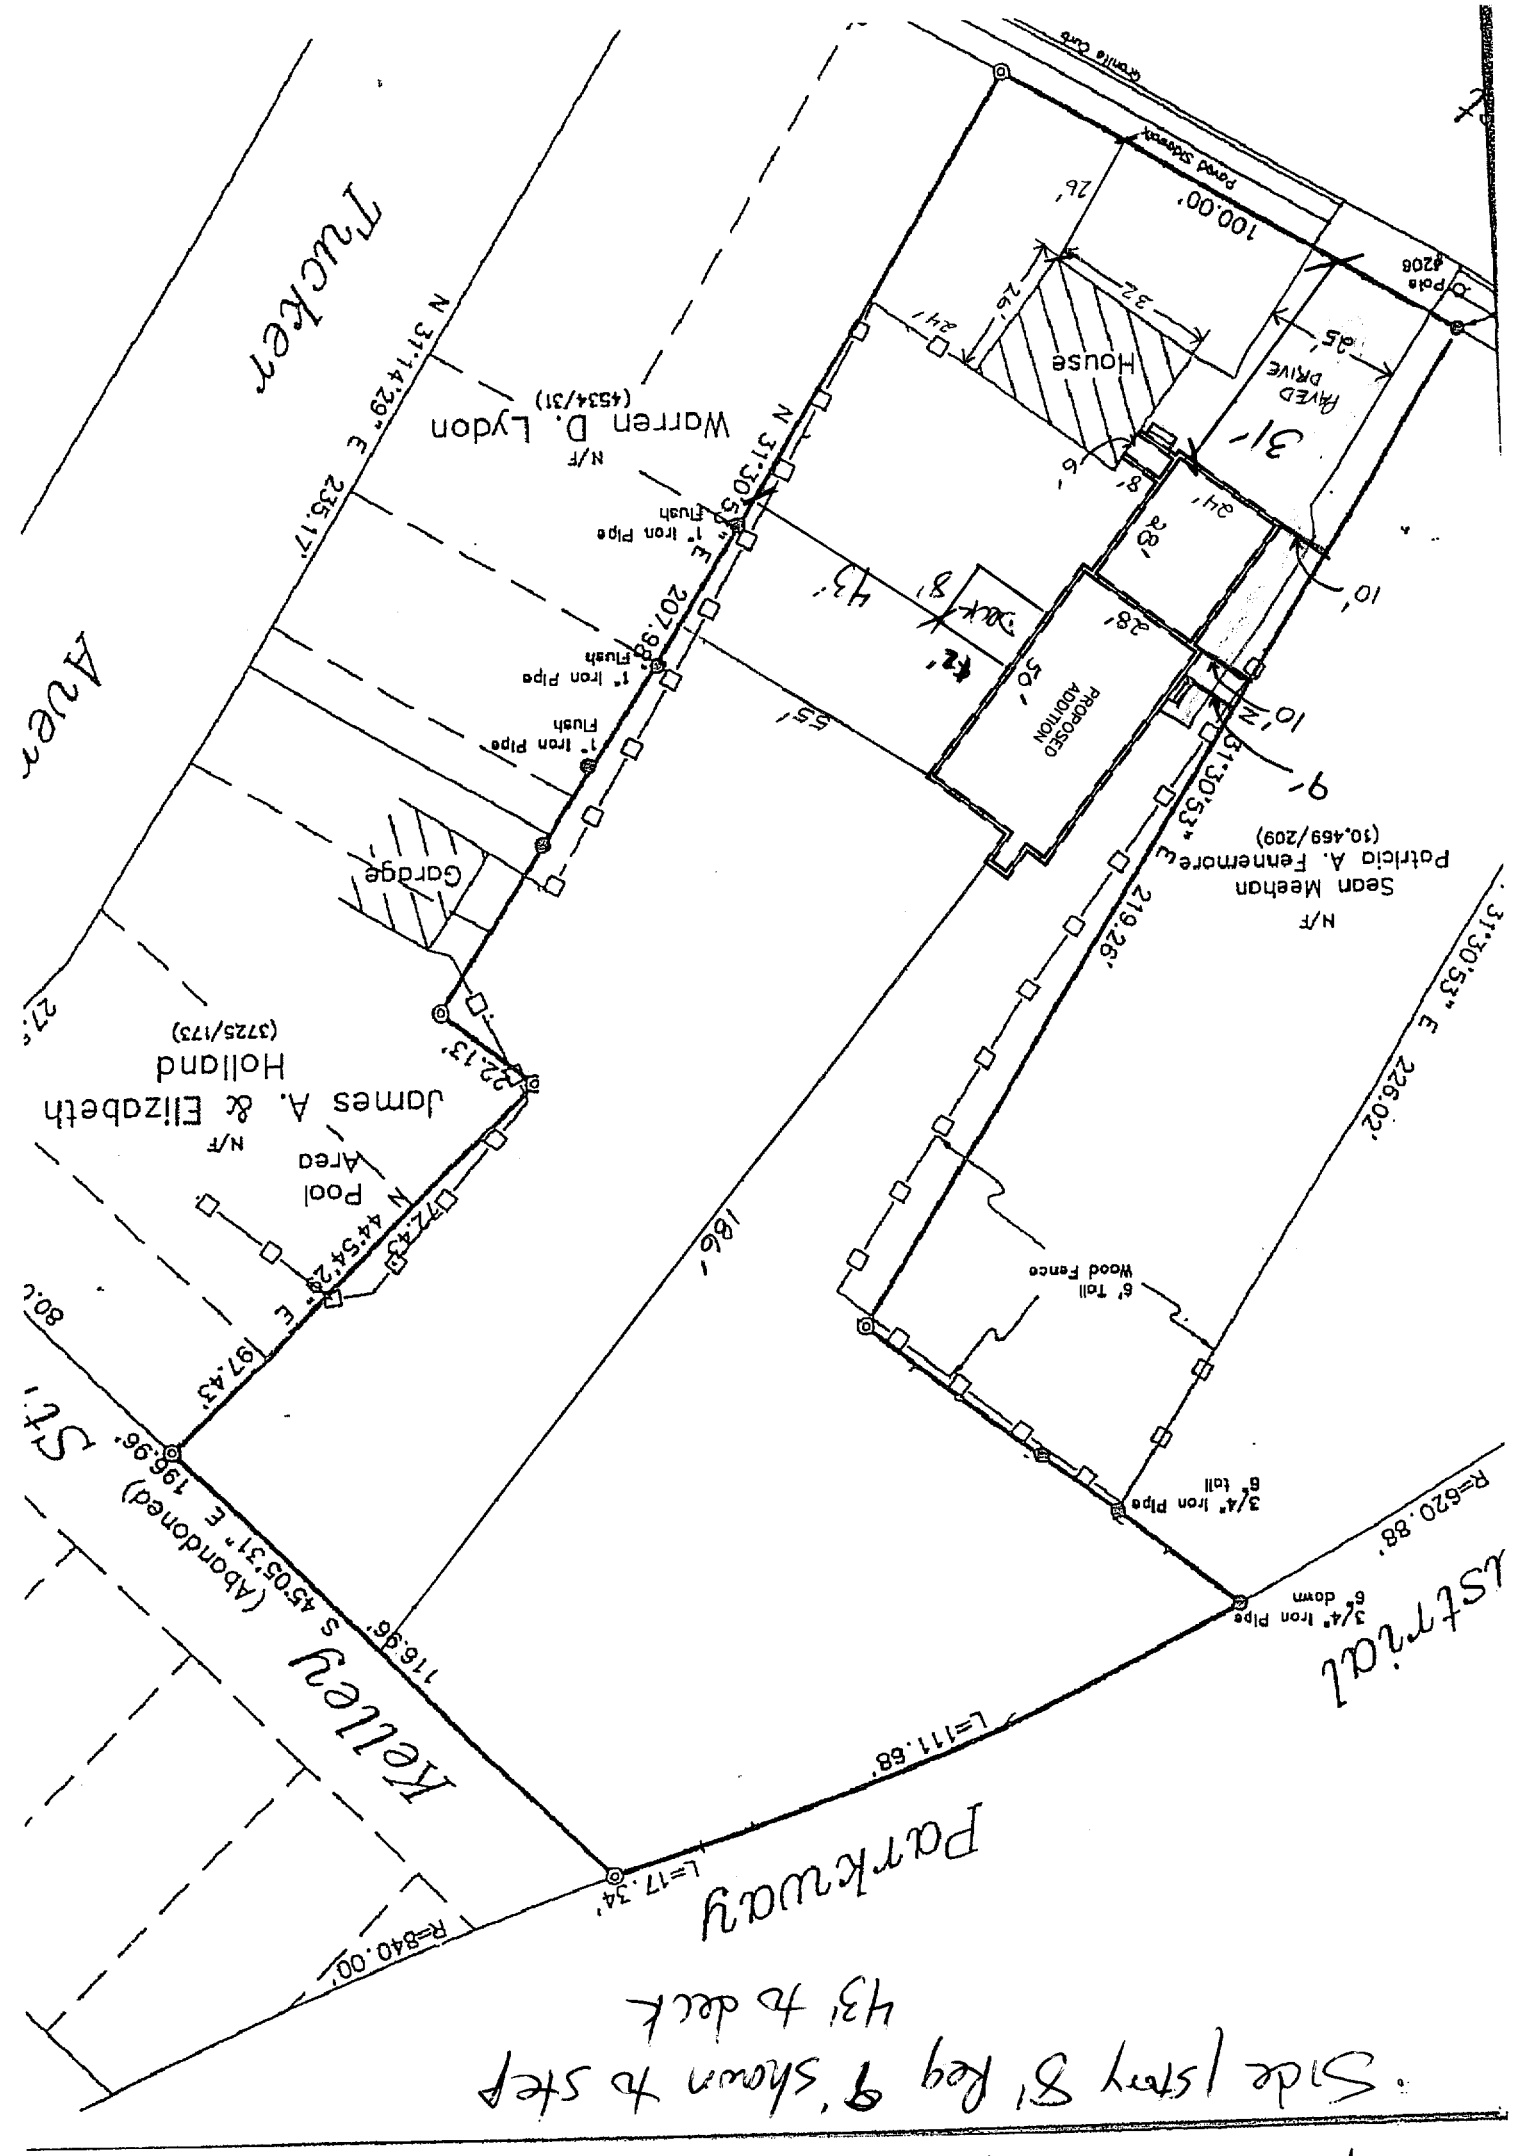


P3 Zone
 Front 25' Reg 31' shown
 Rear 25' Reg 186' shown
 Side 1st reg 8' Reg 9' shown to step
 43' to deck

NOTE:

Ⓢ SITE PLAN
 SCALE: 1/8" = 1'-0"

BK.N
DRWG
Scale
Drwn
Gra

Granite Monument
6" down

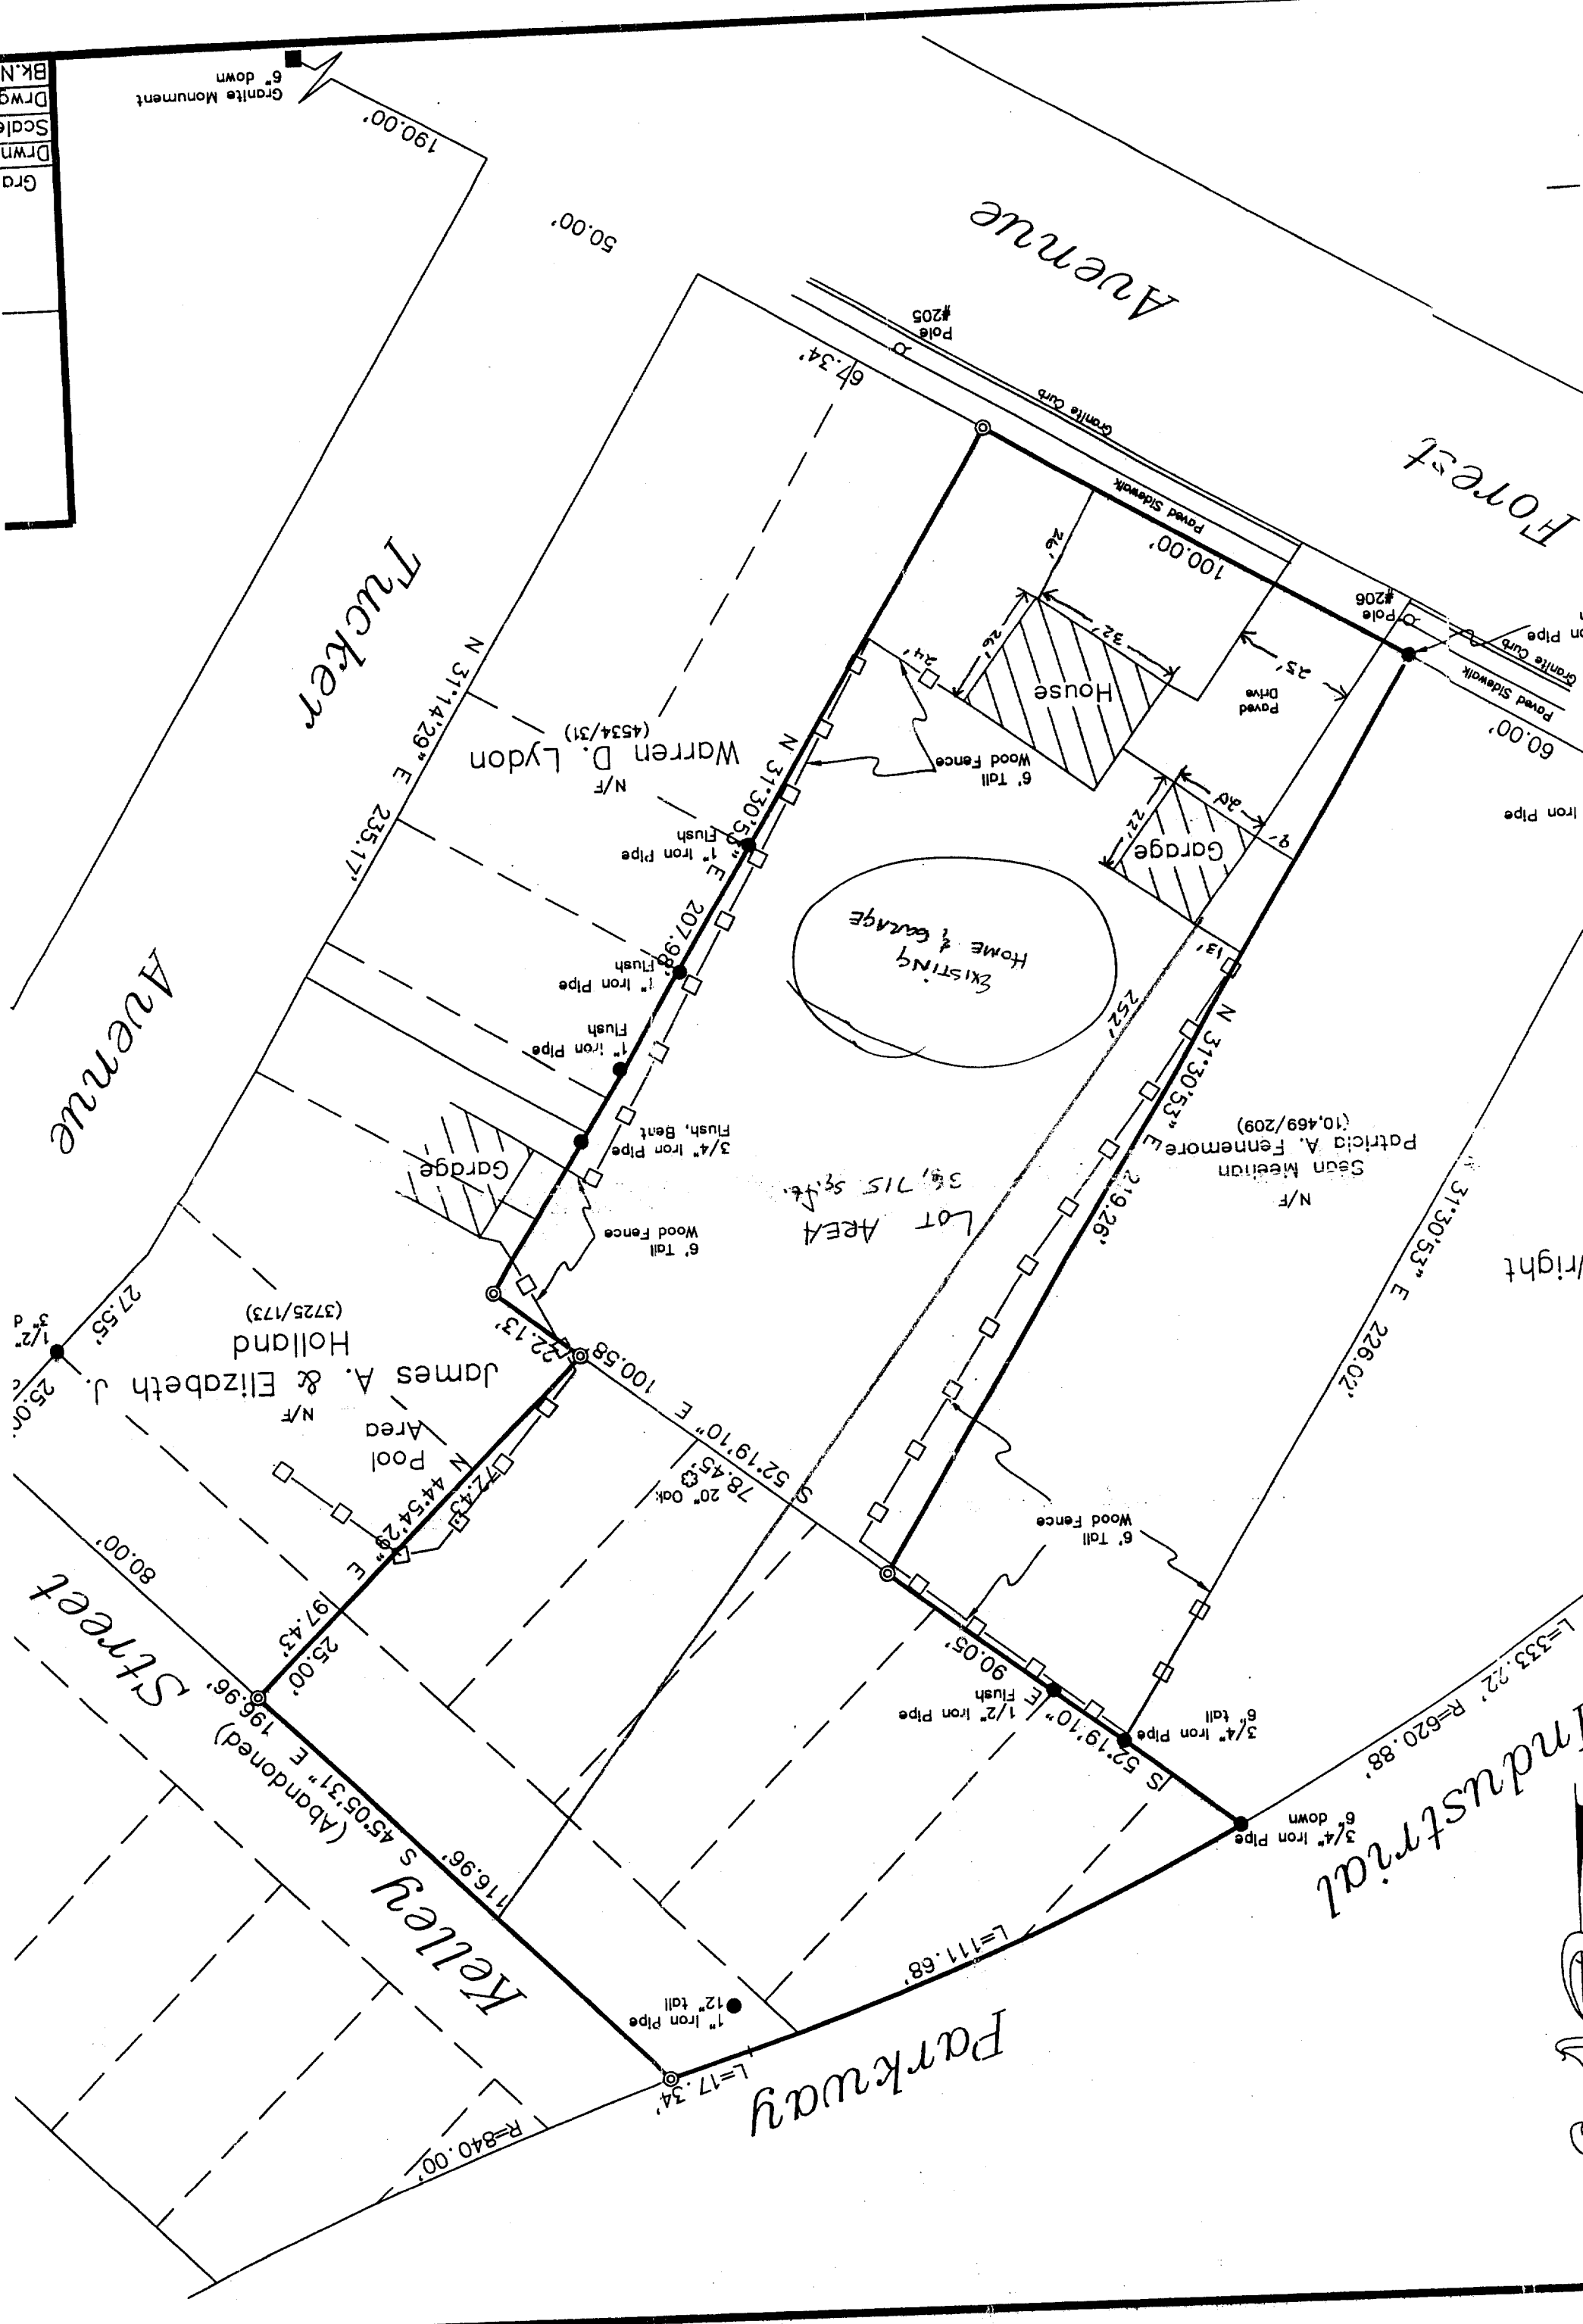

190.00'
50.00'

60.00'
100.00'

67.34'

207.98'

207.98'

219.26'

219.26'

252.2'

252.2'

25.00'

25.00'

27.55'

27.55'

196.96'

196.96'

80.00'

80.00'

176.96'

176.96'

117.34'

117.34'

111.68'

111.68'

AMERIGIAN ADDITION

1749 FOREST AVE
PORTLAND, MAINE

REVS:	
CODE:	1999
TOWN:	PORTLAND
DATE:	16 JUNE 06
SCALE:	AS NOTED
DRAWN:	PES
TITLE:	FOUNDATION PLAN
FILE:	05-0072
SHEET:	A3

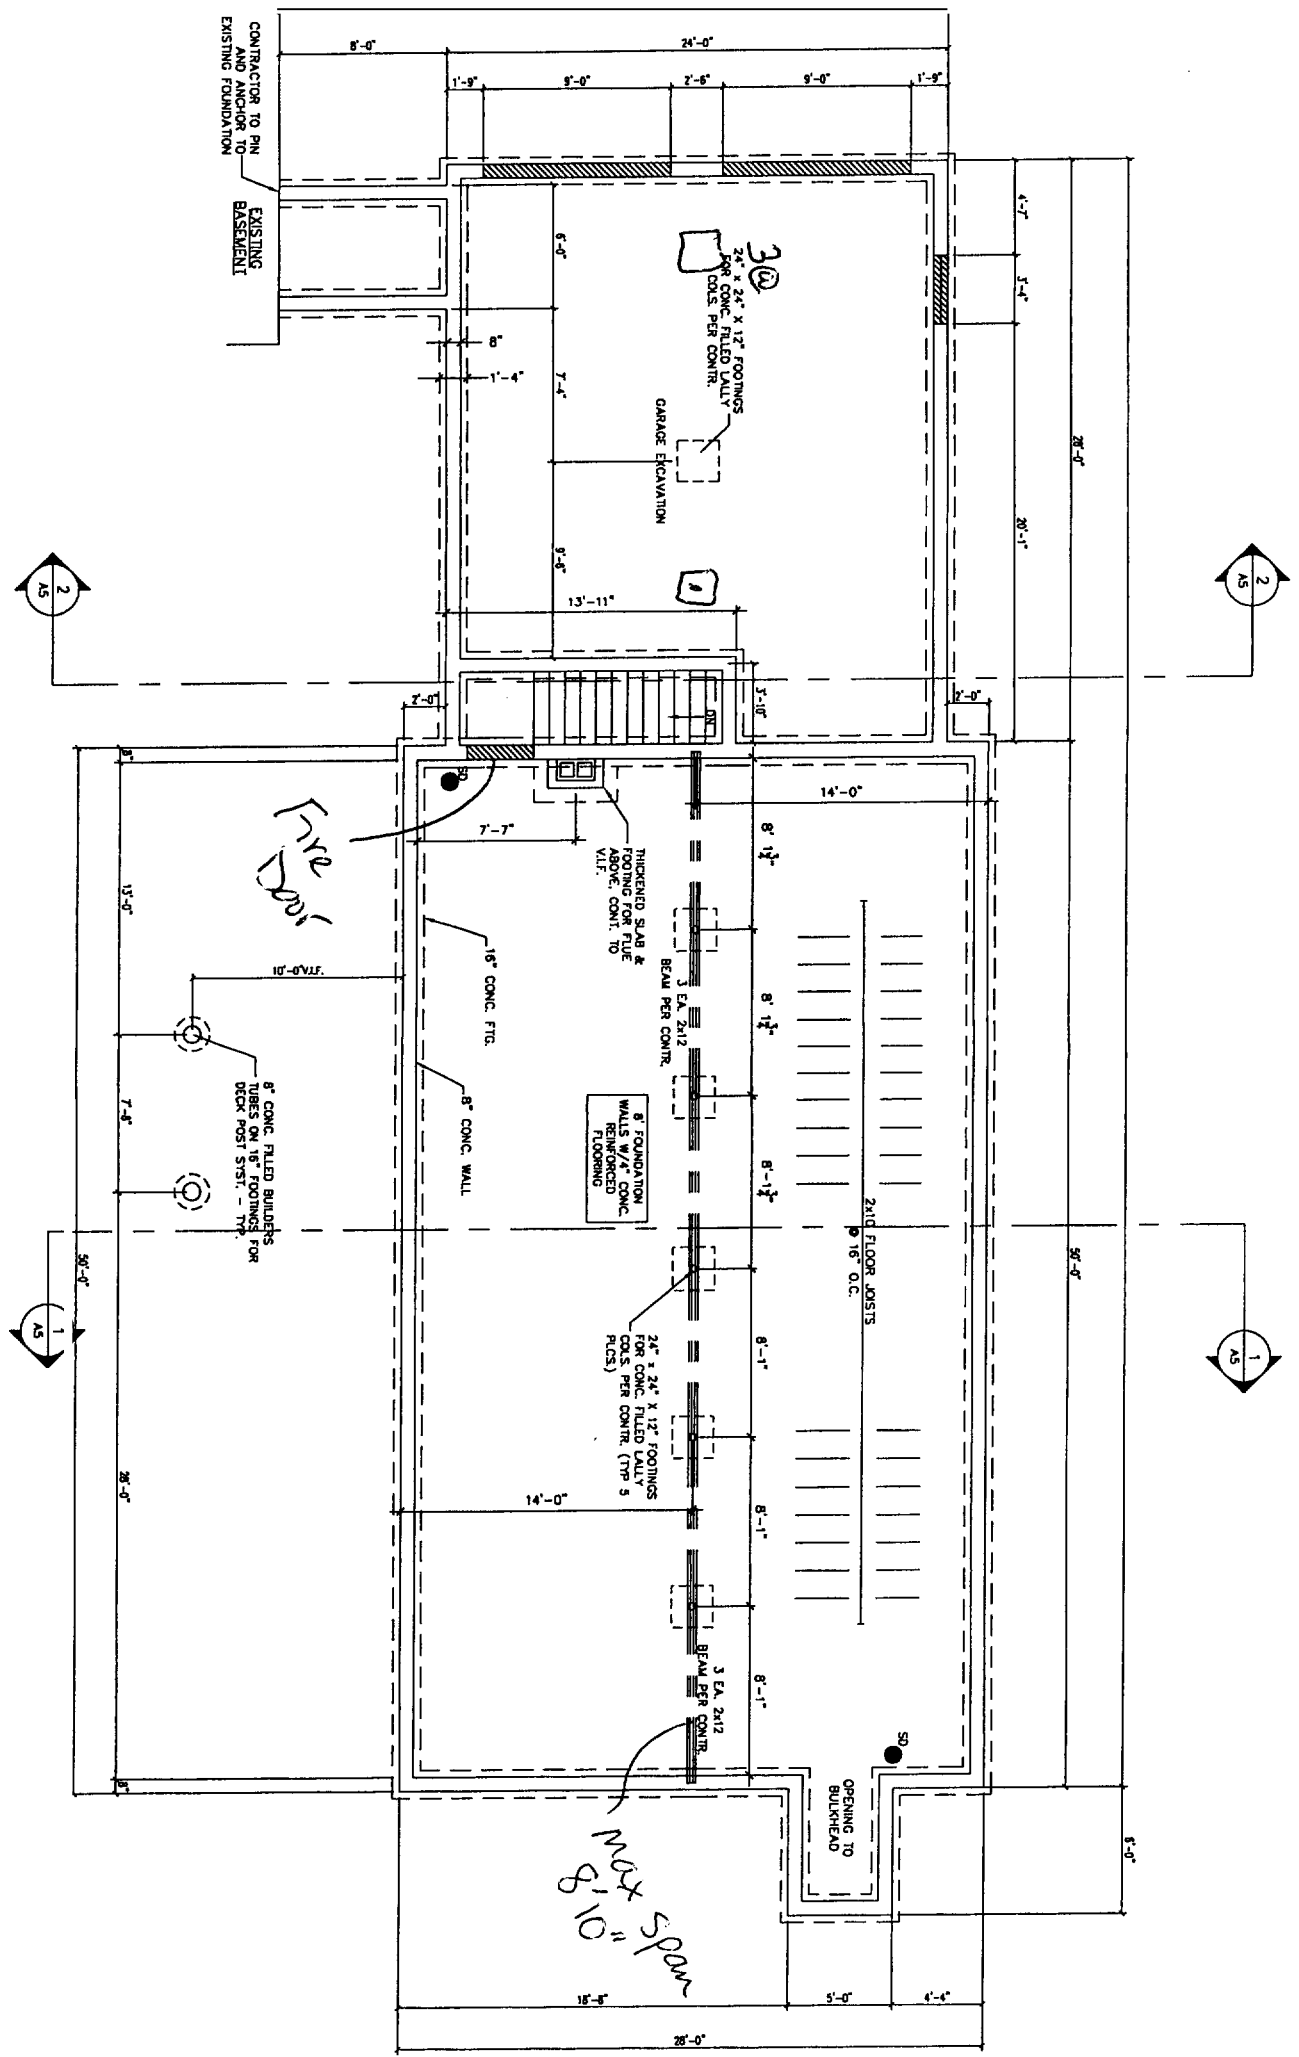

FOUNDATION PLAN
SCALE: 1/4"=1'-0"







NOTE:


SD ●
SMOKE DETECTOR
HARD WIRED

AMERGIAN ADDITION

1749 FOREST AVE
PORTLAND, MAINE

REVS:	
CODE:	1999
TOWN:	PORTLAND
DATE:	16 JUNE 05
SCALE:	AS NOTED
DRAWN:	PES
TITLE:	SECTION & DETAILS
FILE:	05-0072
SHEET:	A5

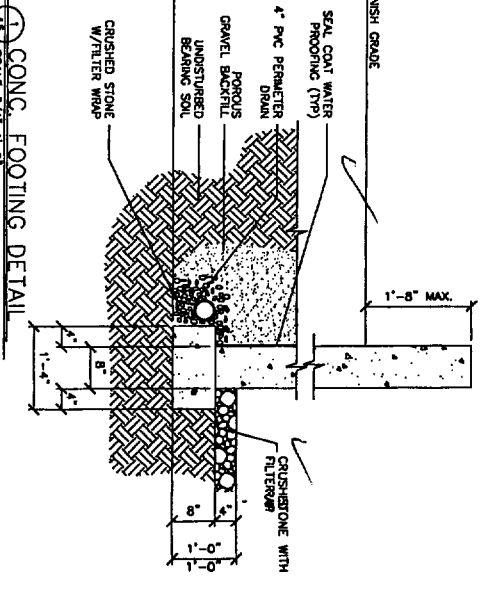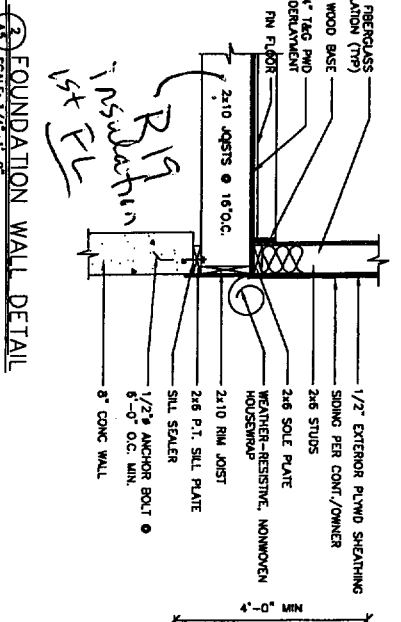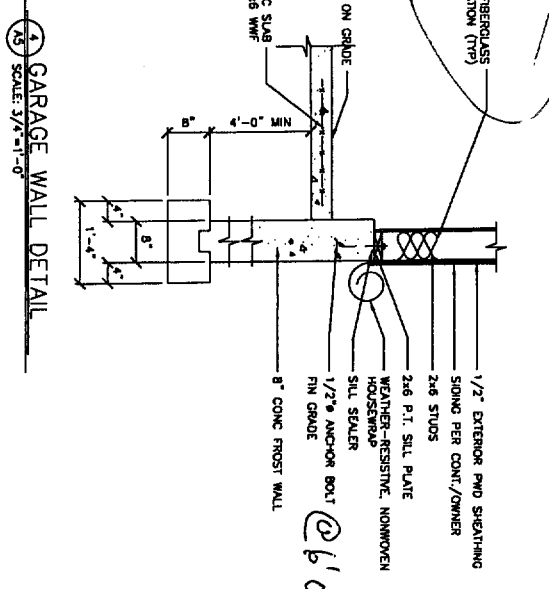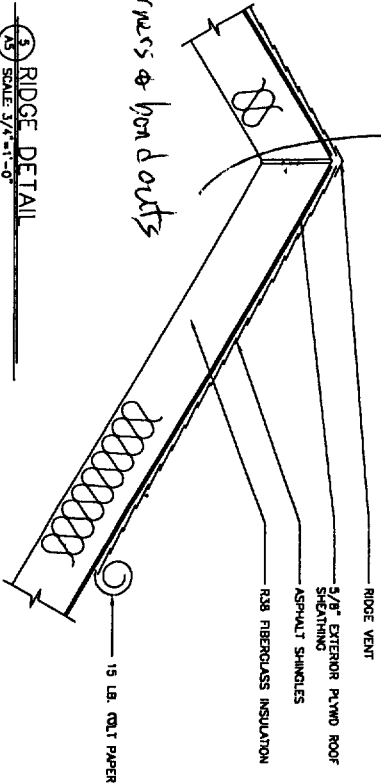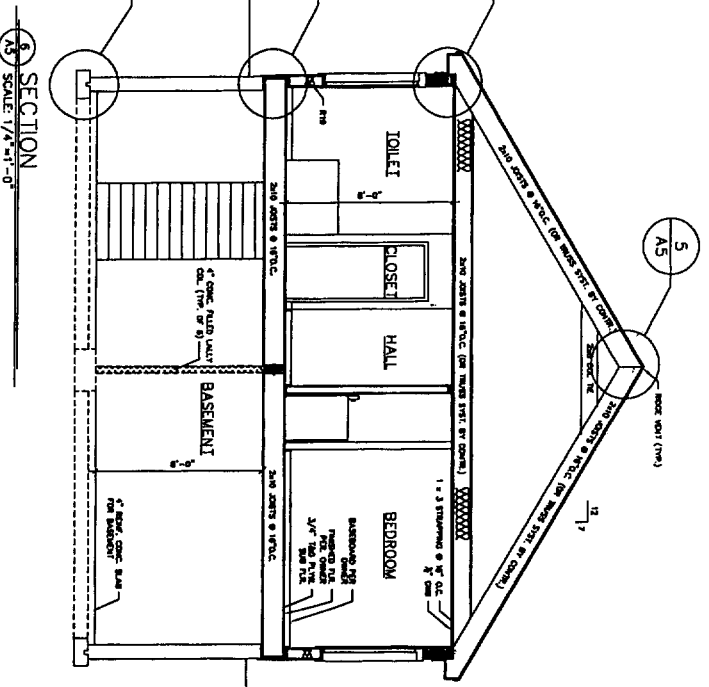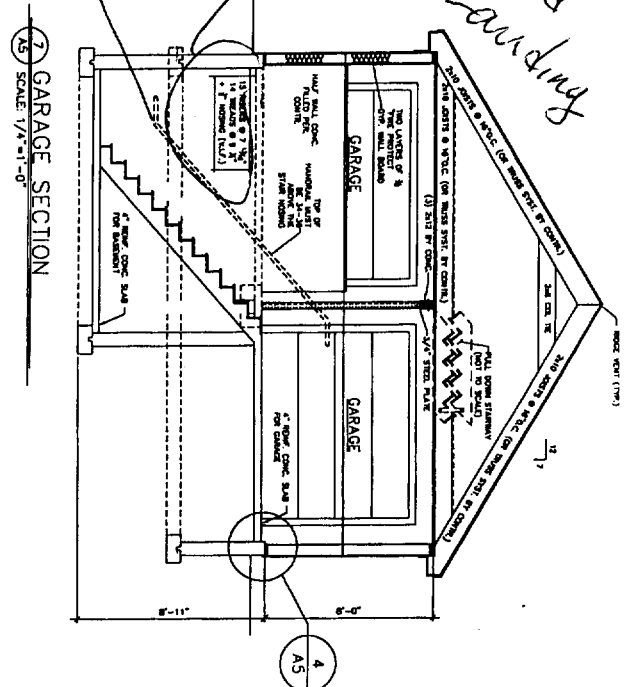

NOTE:
1. ALL DIMENSIONS ARE TO FACE UNLESS NOTED OTHERWISE.
2. REFER TO LOCAL CODES FOR ALL APPLICABLE REQUIREMENTS.
3. ALL MATERIALS SHALL BE INSTALLED IN ACCORDANCE WITH MANUFACTURER'S INSTRUCTIONS.
4. ALL WORK SHALL BE DONE IN ACCORDANCE WITH THE LATEST EDITIONS OF THE INTERNATIONAL RESIDENTIAL CODE BOOK (IRC) AND THE CONCRETE REINFORCING STEEL INSTITUTE (CRSI) MANUALS.