


NEW/REPLACEMENT WALLS  
FRAMING

2x4" PLATE  
→

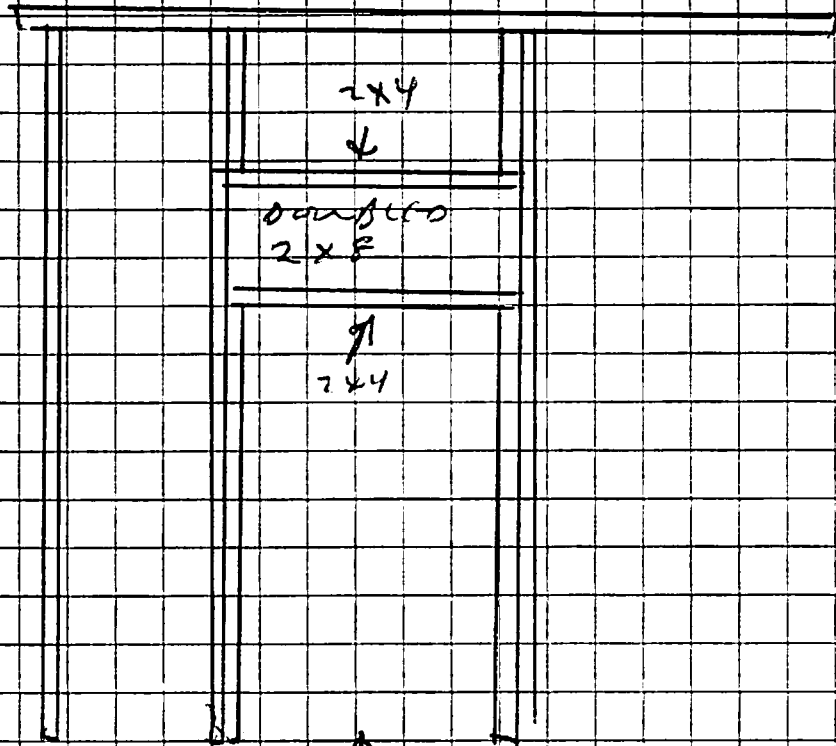

2x4  
STUDS  
→

↑  
HEADERS  
FOR STRUCTURAL  
LOAD BEARING  
WALLS