


WATER SUPPLY/DEMAND GRAPH

16 Castine Rd Portland Maine Test # 1

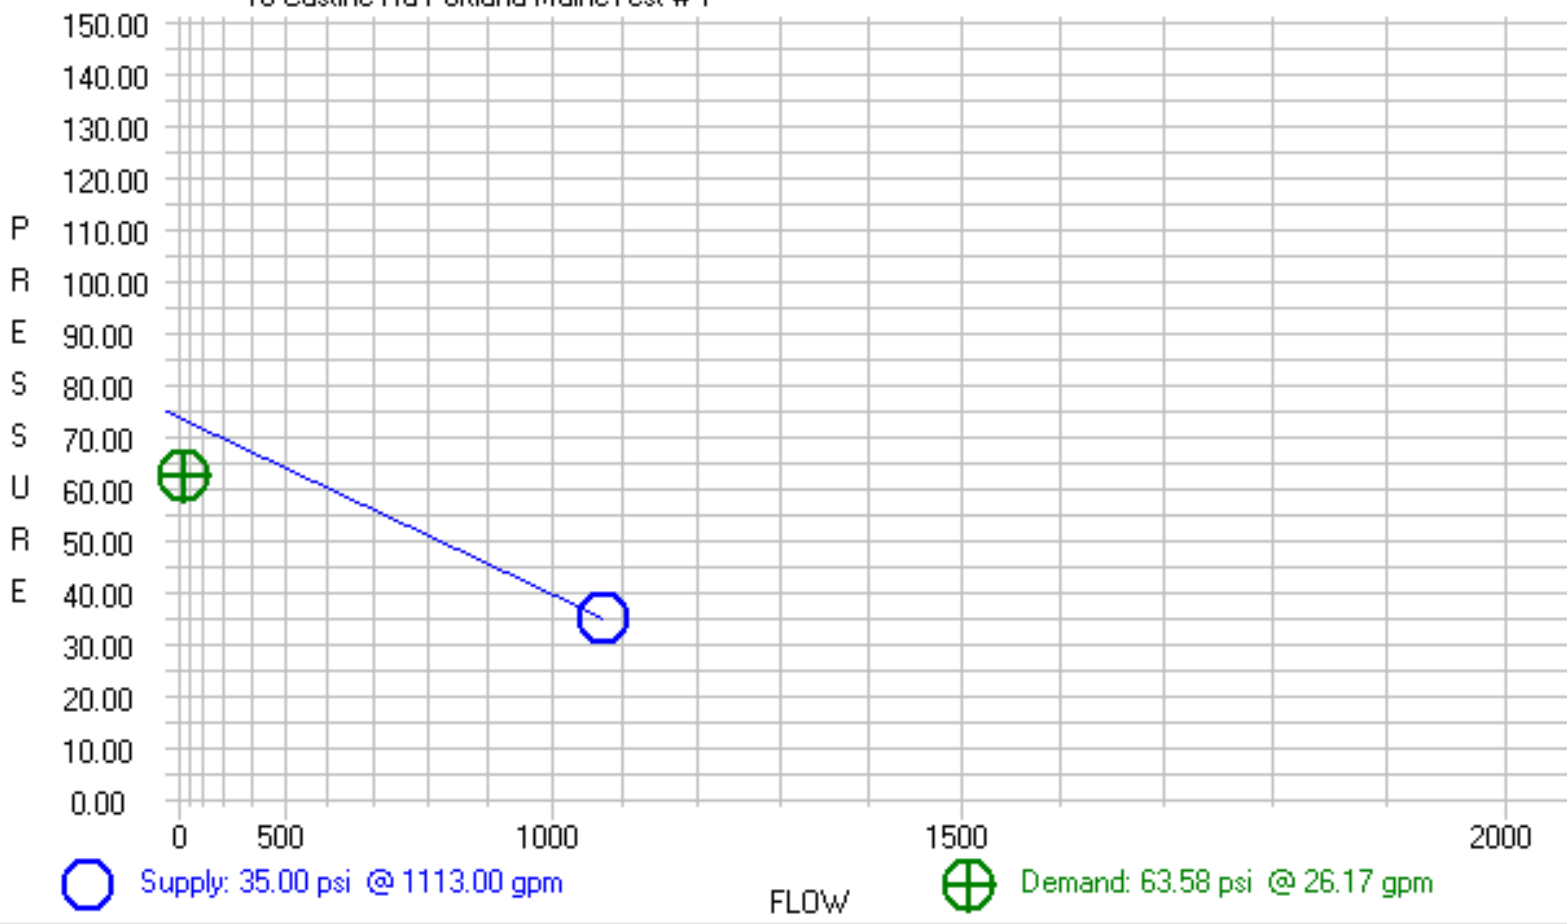

Sprinkler-CALC 7.2 Win