


Exhaust roof lay out


Taco Trio

10'

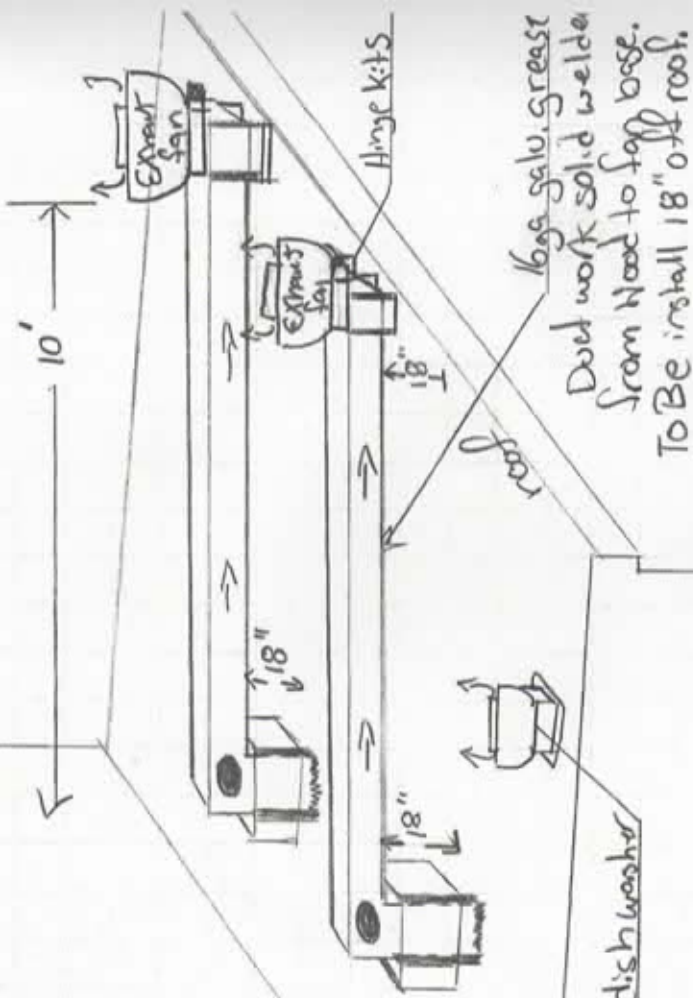

16g galv. grease
Duct work solid welded
from Hood to fan base.
To Be install 18" off roof.

makeup air fan

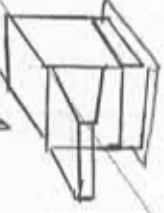

Steam Hood for dish washer



Bourgain + Sons
Dan Bourgain
207 749-1878
danbourgain@gmail.com.

