


Zoning	1014.3
Current	1015.1
IBC:	1016.1
303.1	1021.1
304.1	NFPA
310.1	3.3.25
420.2	6.1.10
420.3	6.1.14
503	6.1.1.14
508.3	6.2.2.3
508.4	7.3.1.2
601	36.1.4
602	36.1.6
709.3	36.2.4
709.4	36.3.2
712.3	APPLI
1004.1	Water
	19 W
	Cape I
	mjb
	OWN
	Red B
	Karen
	272-4f

GENERAL FINISH SCHEDULE, NO IES:
 FINISH COLORS TO BE APPROVED BY OWNER
 SPECIFIC FINISH SCHEDULE NOTES:
 1. N/A

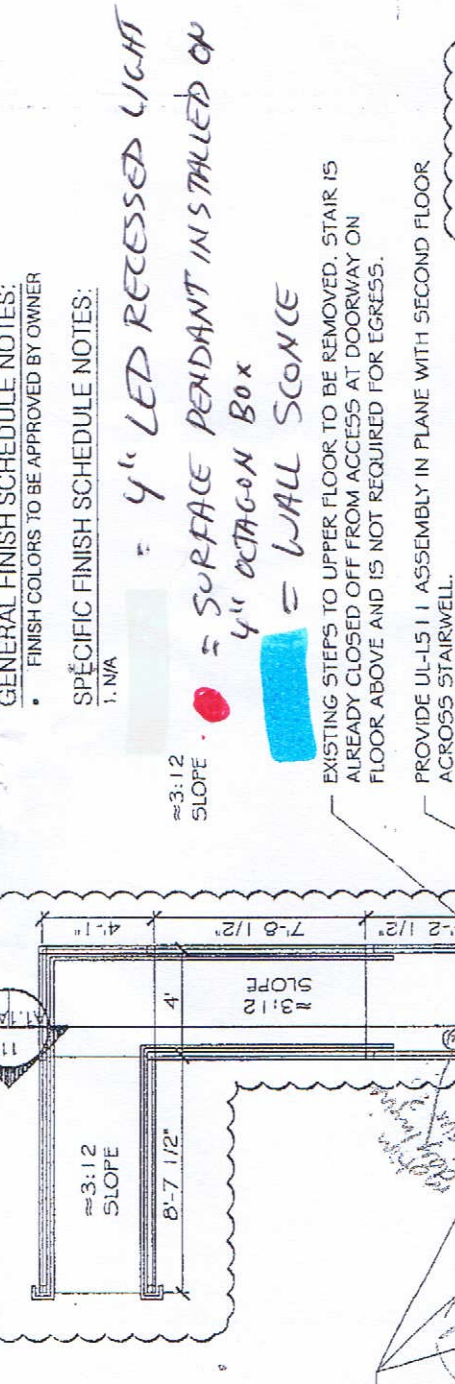

- ALL CEILING LIGHTS WILL BE SURFACE MOUNTED OR 4" OR SMALLER BOX / RECESSED

- BATH EXHAUST FANS WILL BE REMOTE MOUNTED WITH 4" GRILL INTAKE AND FIRE DAMPERS IN DUCT WORK.

Dan Flynn
 332-1497