


SUSPENSION SYSTEMS

15/16" FireSecure™ Stab System

\$\$\$

TOOLS


Visit CertainTeed.com/Ceilings
 Download HPDs and EPDs
 LEED® Information / BIM Objects
 3-Part Specs / Data Pages

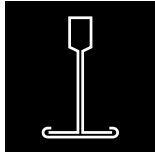

MAIN RUNNER




CROSS TEE

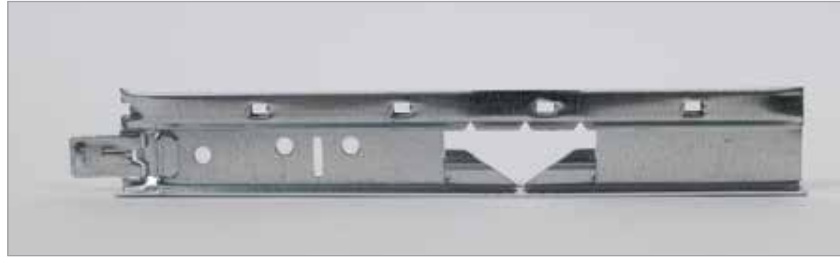

Main Runner



Cross Tee

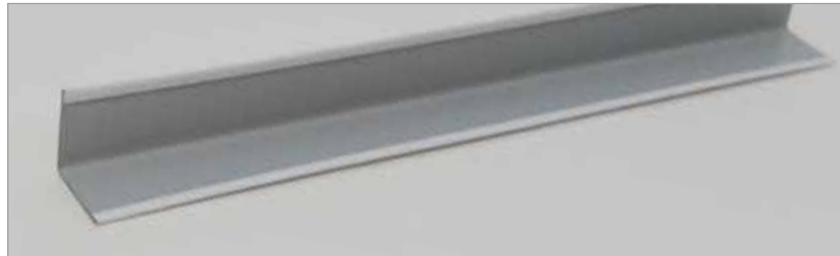


15/16" Wall Angle

The FireSecure™ Stab System features a 15/16" (24 mm) face width that is widely used in interior designs today. The strong integral end tabs provide quick and easy installation with optimal tightness among installed components.


FEATURES & BENEFITS

- The FireSecure™ and Protectone® ceiling assembly offers fire-rated solutions for 2' x 2' and 2' x 4' modules
- Suited for both UL and ULC fire-rated designs
- Tested to ASTM E119 for fire rating
- FireSecure™ and Protectone® suspended ceiling designs have been tested and are listed at UL.com and CertainTeed.com/Ceilings

AVAILABLE EDGE DETAILS

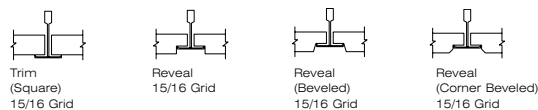

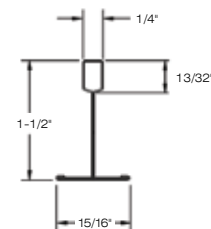


MAIN RUNNERS





ATTRIBUTES

15/16"
FIRESECURE™
STAB SYSTEM

	DESCRIPTION	GRID FACE (INCHES)	DIMENSIONS (INCHES)	SLOT SPACING (INCHES)	STRUCTURAL CLASSIFICATION (ASTM C635)	 RECYCLED CONTENT TOTAL	 RECYCLED CONTENT PRE	 RECYCLED CONTENT POST
FSS-12-12-15	Main Runner	15/16	144 x 1-1/2 x 15/16	6 O.C.	ID	75%	34%	41%
FSS-2-12-15	Cross Tee	15/16	24 x 1-1/2 x 15/16	—	—	77%	35%	42%
FSS-4-12-15	Cross Tee	15/16	48 x 1-1/2" x 15/16	12 O.C.	—	77%	35%	42%
WA15-15	Wall Angle	15/16	144 x 15/16 x 15/16	—	—	31%	6%	25%