




NEVER STOP
IMPROVING

DECK DESIGNER

powered by  DIY Technologies

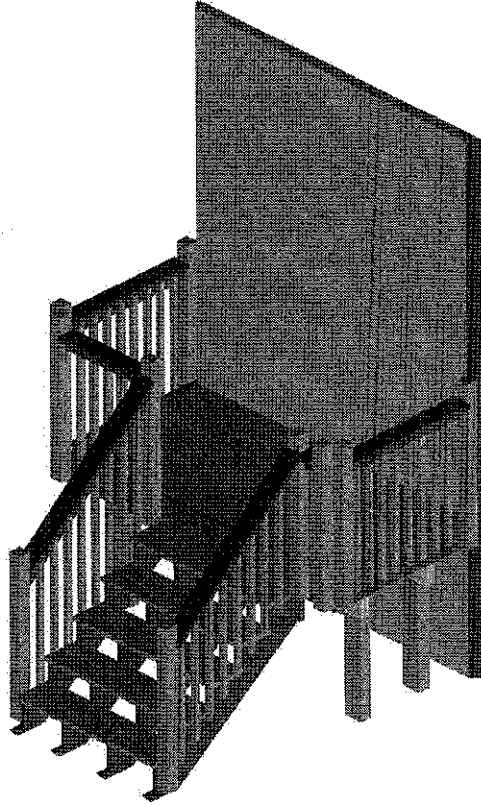

Lowe's Deck Design

russo

Print this document and take it to the Doors and Windows desk or Commercial Sales desk
at your local Lowe's store.

One of our associates will help you find the materials you need.

Your Deck Design's Project ID is:
526840835


Created on Aug-26-2016
All rights reserved copyright ©2016 DIY Technologies
Project ID: 526840835
Store# 2407




NEVER STOP
IMPROVING

DECK DESIGNER
powered by DIY Technologies


Deck layout diagram

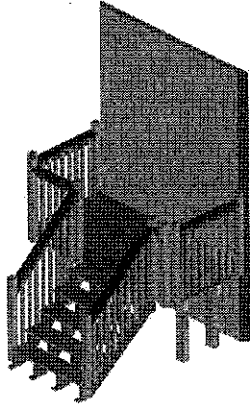

Top view without planks

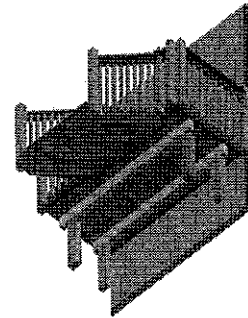

Bottom view with planks

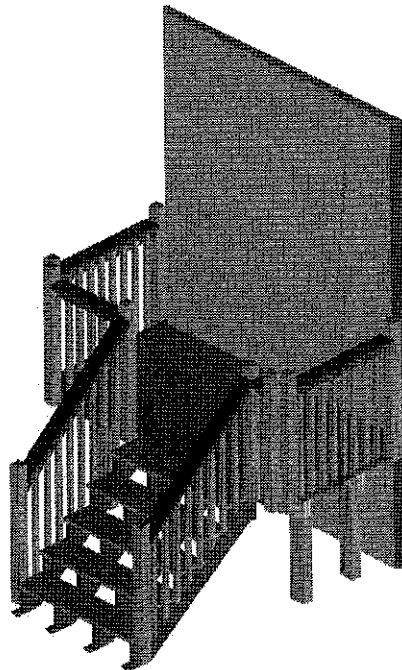

Top view with planks



NEVER STOP IMPROVING

DECK DESIGNER
powered by DIY Technologies

Below are the Specifications And Materials
that you have selected for your deck.

Overview	Number of Levels: 1	Footer Depth: 24"
	Total Square Feet: 32	Live Load: 198
		Dead Load: 10

Component	Size	Wood Type
Joists	2x8	Top Choice Treated
Beams	2x8	Top Choice Treated
Posts	4X6	Top Choice Treated
Decking	5/4x6	Pressure Treated
Railing		Pressure Treated
Lattice		

FooterDepth	24"	Live Load	198 psf
		Dead Load	10 psf