



Dormer  
(Front View)

Ridge Vent  
25yr roofshingles  
1/2 CDX  
2x10 Ridge Pole

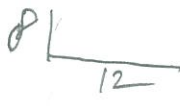

8" Drip edge

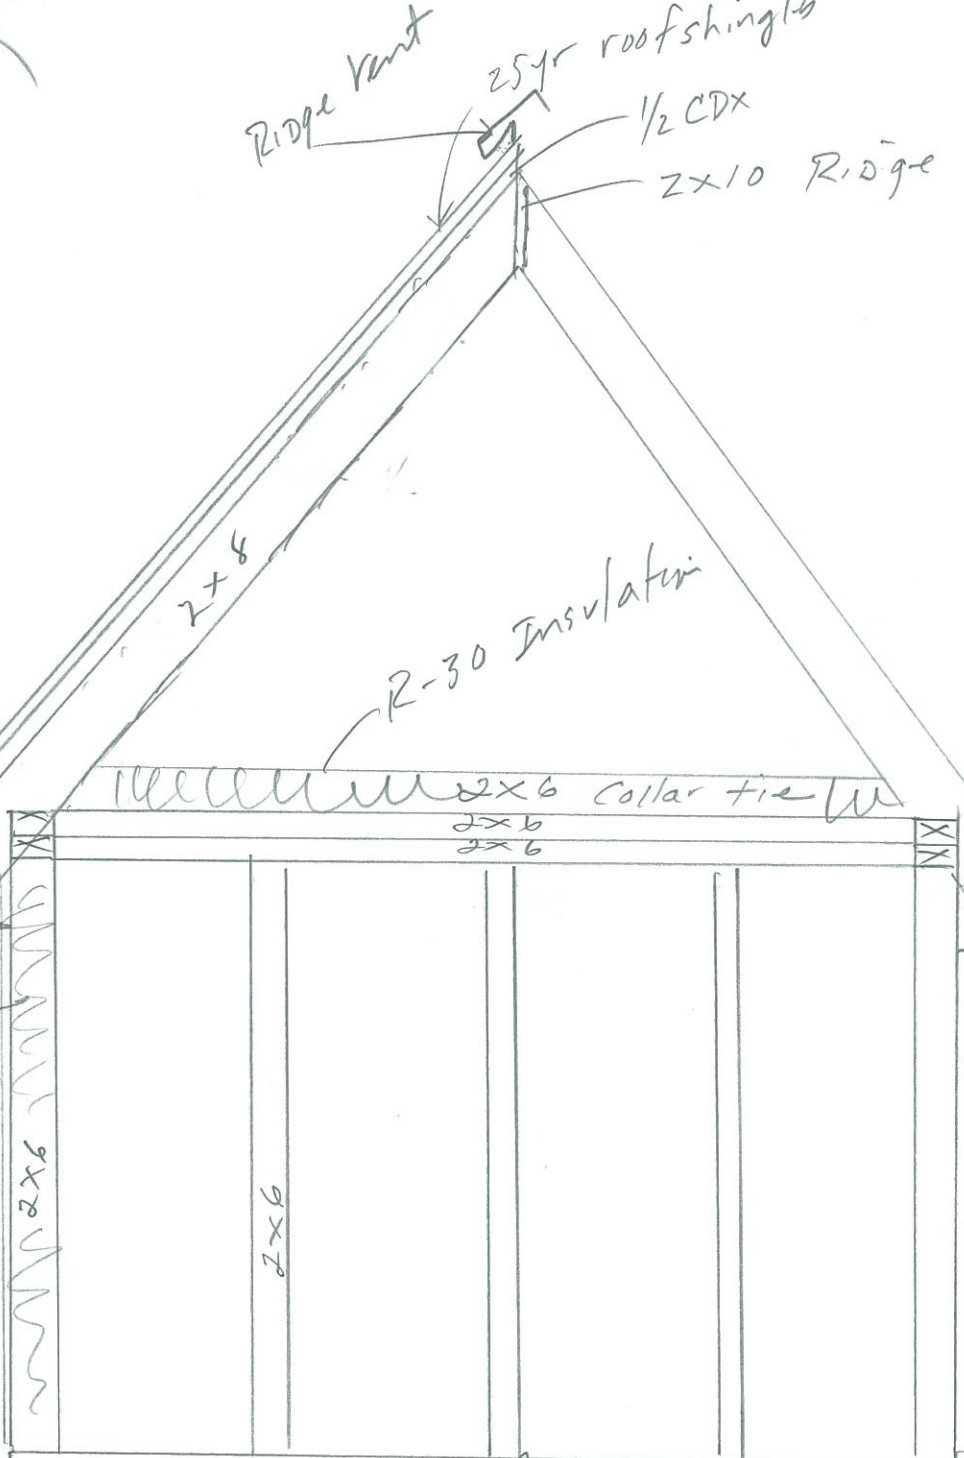

R-19 Insulation

- 1/2 OSB
- Housewrap
- Vinyl siding

SOFFIT Venting

2x6 PLATE

2nd Floor Box SILL (2x8)

A10.002  
Wall section

Cross section with  
framing details