


FLASHING 161

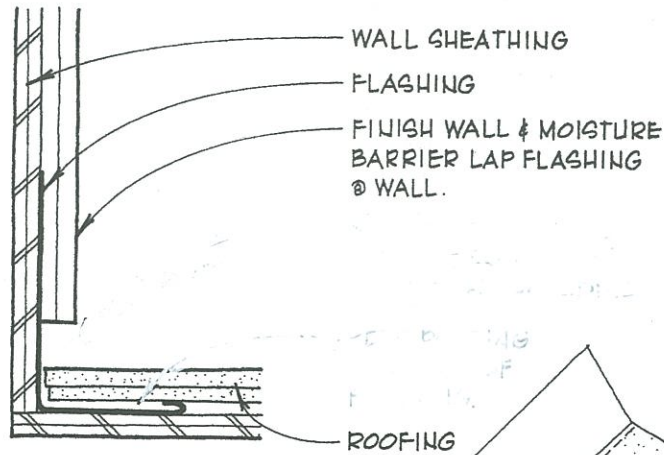

HEMMED EDGE FORMS CHANNEL.

FLASHING (SHOWN WITHOUT FINISH)

ROOFING

A10.003 Wall Section