




F.W. WEBB COMPANY

A4.002 Proposed Floor Plan

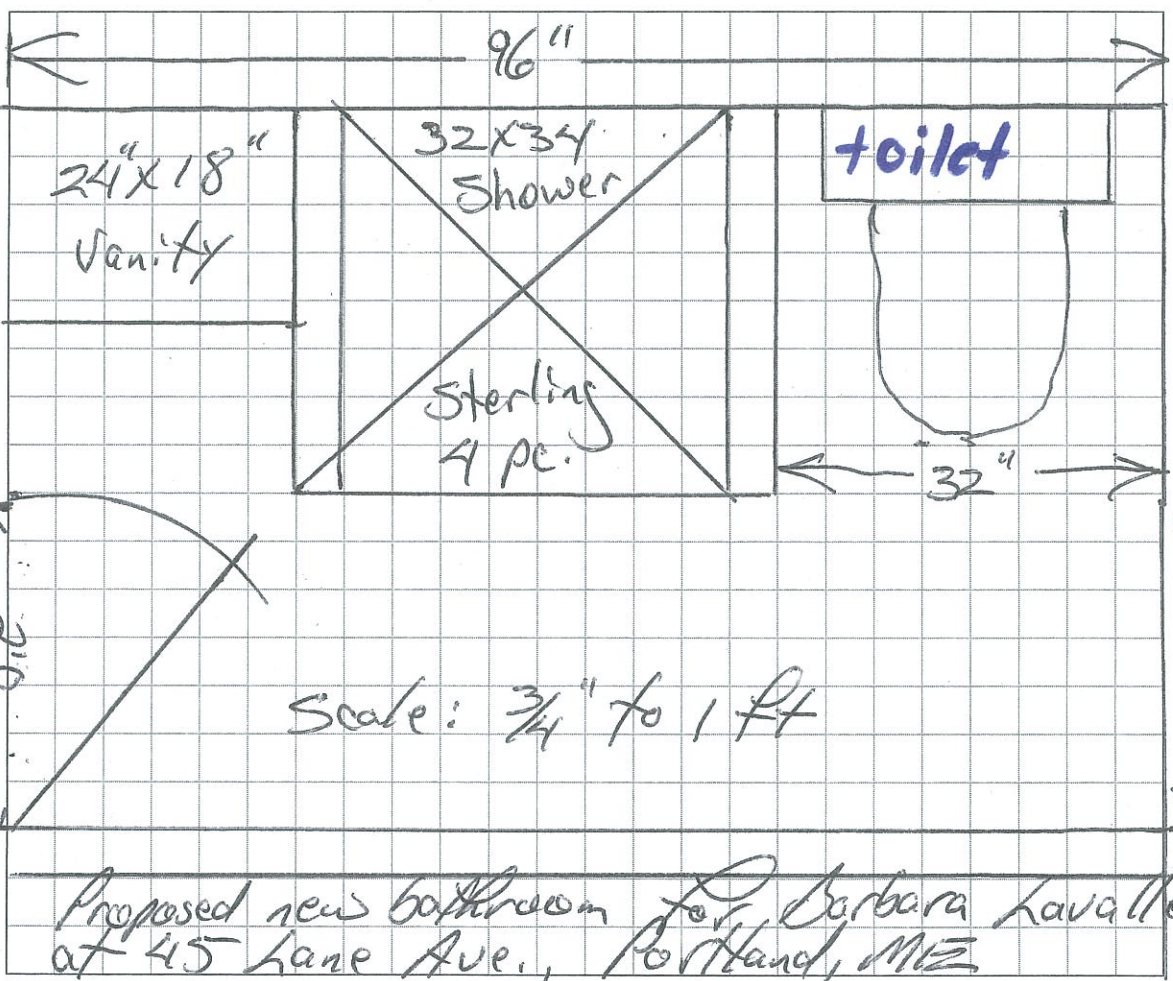

The Northeast's Largest Distributor

- Plumbing • Heating • Air Conditioning • Refrigeration • LP and Natural Gas • Water Systems
- Fire Protection • Valve Automation and Instrumentation • Pumps
- Life Sciences • Sanitary • Industrial Pipe, Valves and Fittings • Engineered Plastics

fwwebb.com



Every Customer Counts