


EXTERIOR SIDE  
(BOTH IDENTICAL)

8/12 ASPHALT SHINGLE ROOF

VINYL SIDING

NO WINDOWS

← 82 1/2" →

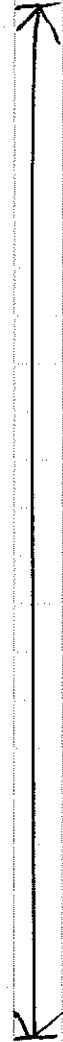

P. 2 of 3