


BASE

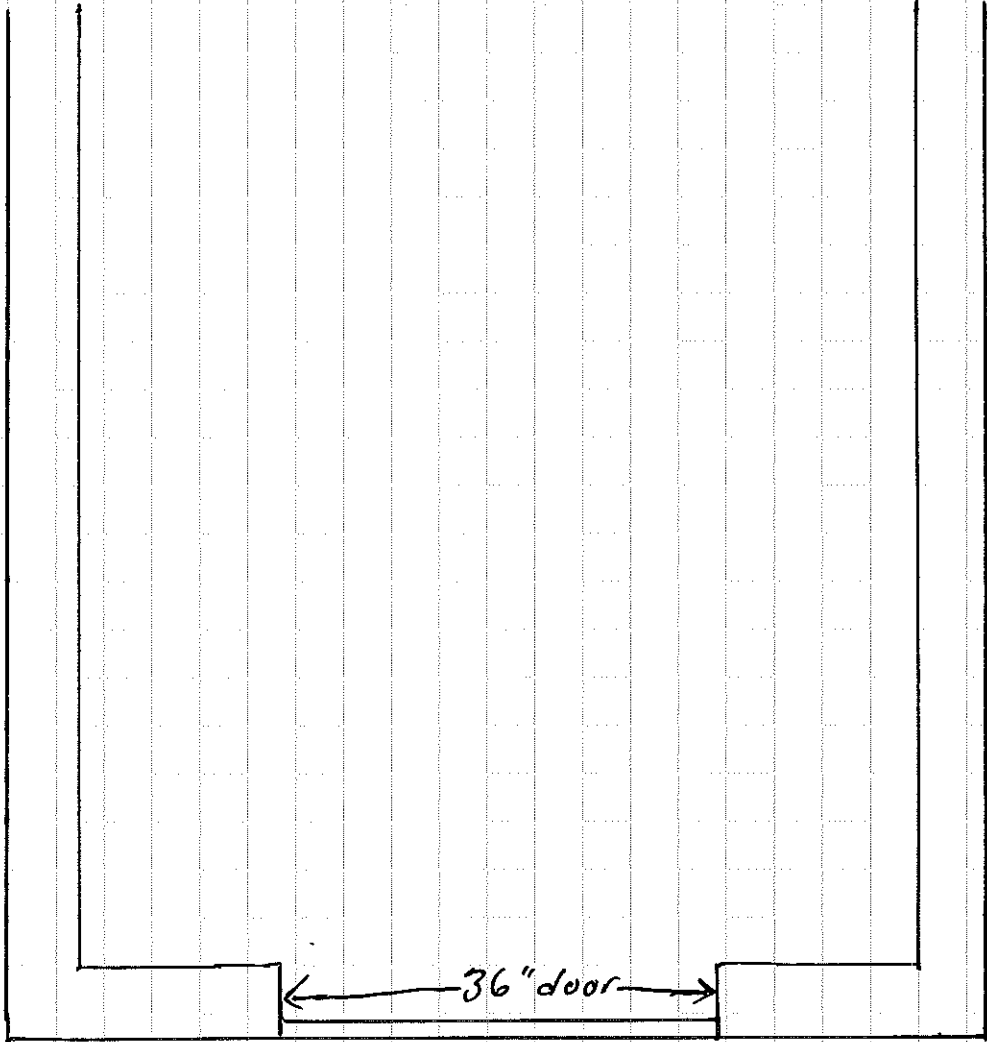

2x6, 16" on center
Roof 2x6, 16" on center

P. 3 of 3