



TYPICAL FOUNDATION WALL SCALE: 1"=1'-0"

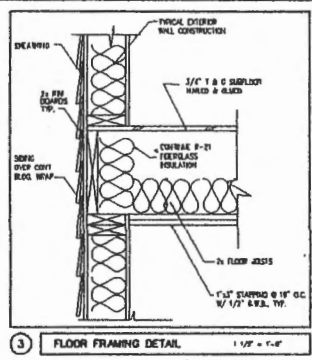

FLOOR FRAMING DETAIL SCALE: 1"=1'-0"

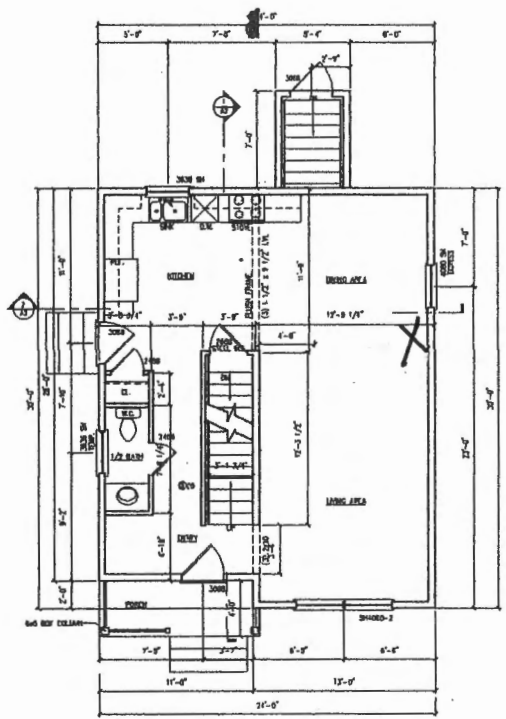

FIRST FLOOR PLAN SCALE: 1/4"=1'-0"

X = placed
11" from
eulers &
18" from
windows

LSN 180 HSV4
12 13/16" height
40 9/16" long
9 1/16" deep