

© 2017 RYAN SENATORE ARCHITECTURE

OFFICE BUILDING  
547 RIVERSIDE STREET  
PORTLAND, MAINE



RYAN SENATORE ARCHITECTURE  
565 CONGRESS STREET  
PORTLAND, MAINE 04101  
207-650-6414  
senatorearchitecture.com

CONSULTANTS:

REVISIONS:

DATE: DECEMBER 29, 2017

PROJECT No. 1788

DRAWN BY: RJS, JPF


CHECKED BY: RJS

SCALE: AS NOTED

SHEET TITLE:

SECTION

A3-1

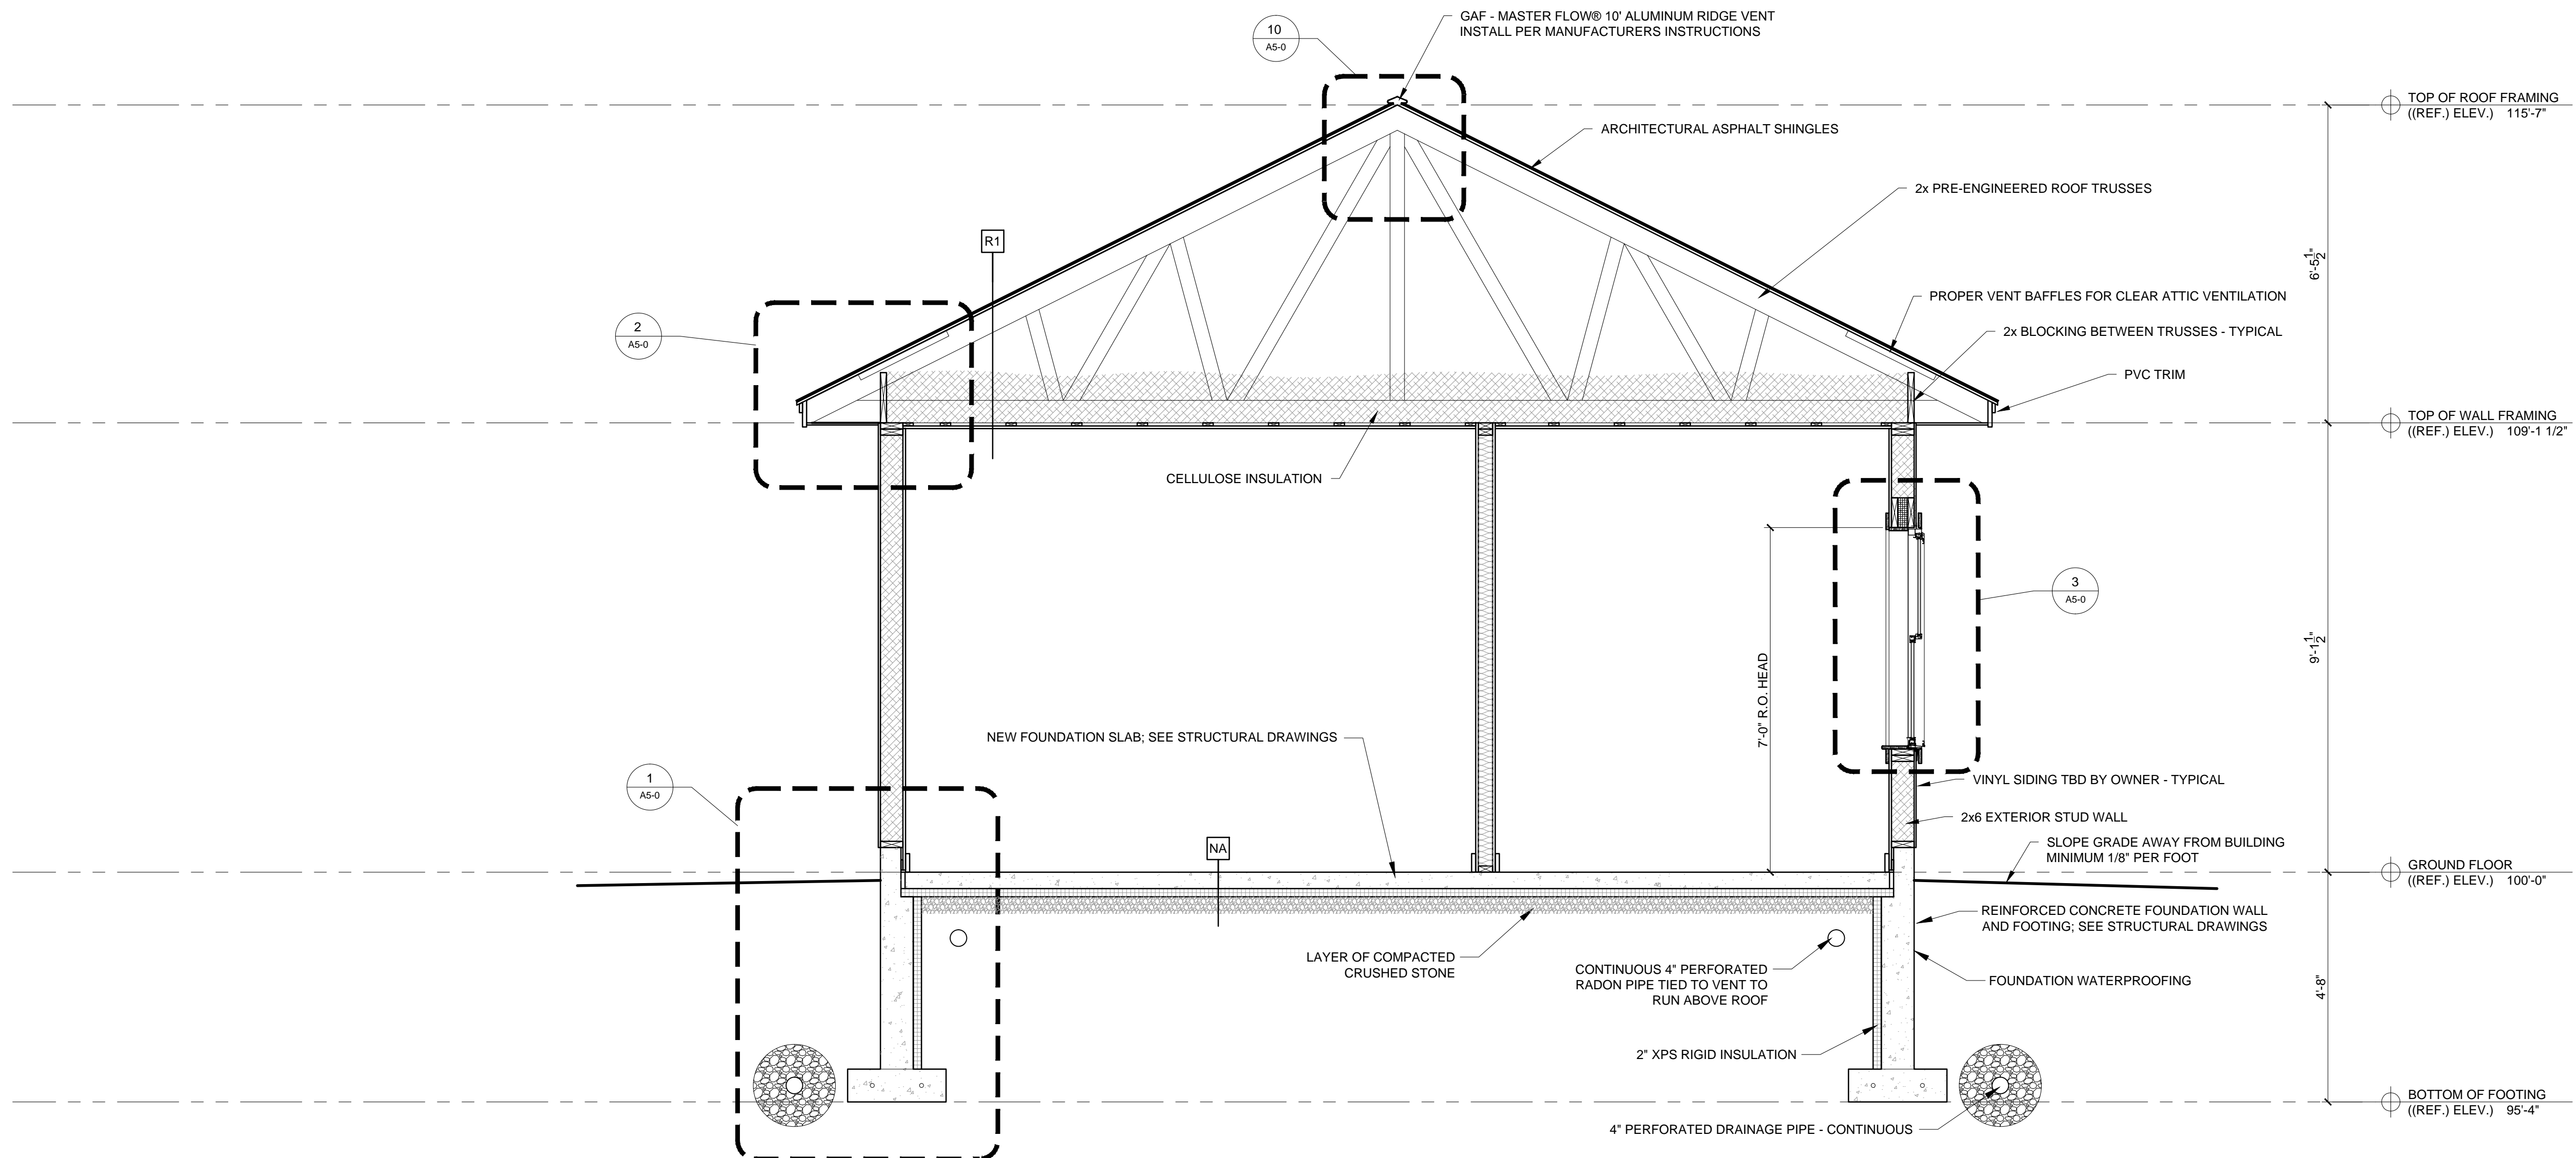

1 SECTION  
1/2" = 1'-0"