




UNIVERSAL STORAGE CONTAINERS®
The Leader in Portable Container Solutions



2017, 2016, 2015, 2014, 2013, 2012 & 2011
International Award Winner for
"Best Portable Storage Container"

USC is a proven leader in the portable storage and moving industry with over 70,000 units being utilized worldwide. The GreenLite® is specifically designed for self-storage. The Flat Lightweight Steel GreenLite® base and frame structure are made of heavy-duty steel and the walls are made out of powder coated Flat Lightweight Steel. The roof is a powder coated steel material. Key standard features are forklift sleeves and the ability to be assembled and disassembled in approximately 25 minutes with two men and a forklift.

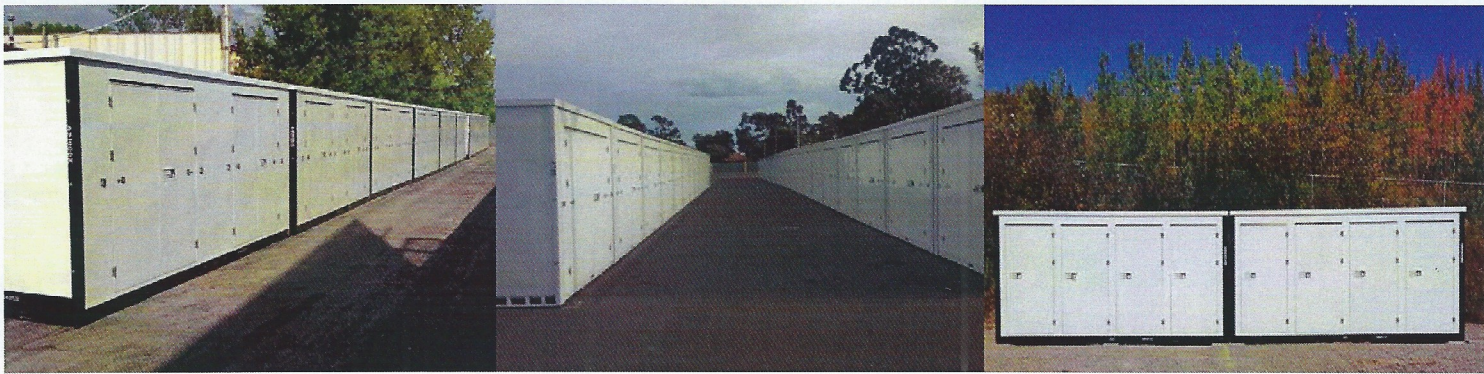

Container	20' Flat Lightweight Steel	20' Flat Lightweight Steel	20' Flat Lightweight Steel	20' Flat Lightweight Steel
USC GreenLite® Model #	# 209396-GL-1SD	# 209396-GL-2SD-1P	# 209396-GL-3SD-2P	# 209396-GL-4SD-3P
Weight	2,500 lbs	2,500 lbs	2,500 lbs	2,500 lbs
Structure	Powder Coated Steel Base & Frame	Powder Coated Steel Base & Frame	Powder Coated Steel Base & Frame	Powder Coated Steel Base & Frame
Walls	Flat Lightweight Powder Coated Steel Panels	Flat Lightweight Powder Coated Steel Panels	Flat Lightweight Powder Coated Steel Panels	Flat Lightweight Powder Coated Steel Panels
Roof	Powder Coated Steel	Powder Coated Steel	Powder Coated Steel	Powder Coated Steel
Floor	19mm Plywood w/ Waterproof Fiber Coating Front and Back	19mm Plywood w/ Waterproof Fiber Coating Front and Back	19mm Plywood w/ Waterproof Fiber Coating Front and Back	19mm Plywood w/ Waterproof Fiber Coating Front and Back
Doors	1 SIDE Dbl Swing Doors	2 SIDE Dbl Swing Doors	3 SIDE Dbl Swing Doors	4 SIDE Swing Doors
Exterior	231"L x 93"W x 96"H	231"L x 93"W x 96"H	231"L x 93"W x 96"H	231"L x 93"W x 96"H
Interior	227"L x 90"W x 91"H	227"L x 90"W x 91"H	227"L x 90"W x 91"H	227"L x 90"W x 91"H
Size Capacity	1075 Cubic Feet	1075 Cubic Feet	1075 Cubic Feet	1075 Cubic Feet
Load Capacity	10,000 lb	10,000 lb	10,000 lb	10,000 lb
Door Opening	72"W x 78"H	72"W x 78"H	70"W x 78"H	48"W x 78"H
Forklift Sleeves	12"W x 4"H	12"W x 4"H	12"W x 4"H	12"W x 4"H

The Leader In Portable Storage Containers
146 Old Kings Highway, New Canaan, CT 06840 USA
sales@universalstoragecontainers.com

Atlanta | Denver | New York
T: 800-385-0755 F: 720-263-5687
www.universalstoragecontainers.com