



FOUNDATION

WALL ASSEMBLY
 D4 Vinyl Siding
 7/16" Zip Wall
 2x6 Studs @ 16OC
 2x10 HEADERS

Sill
 Sill Seal
 2x6 FT Sill

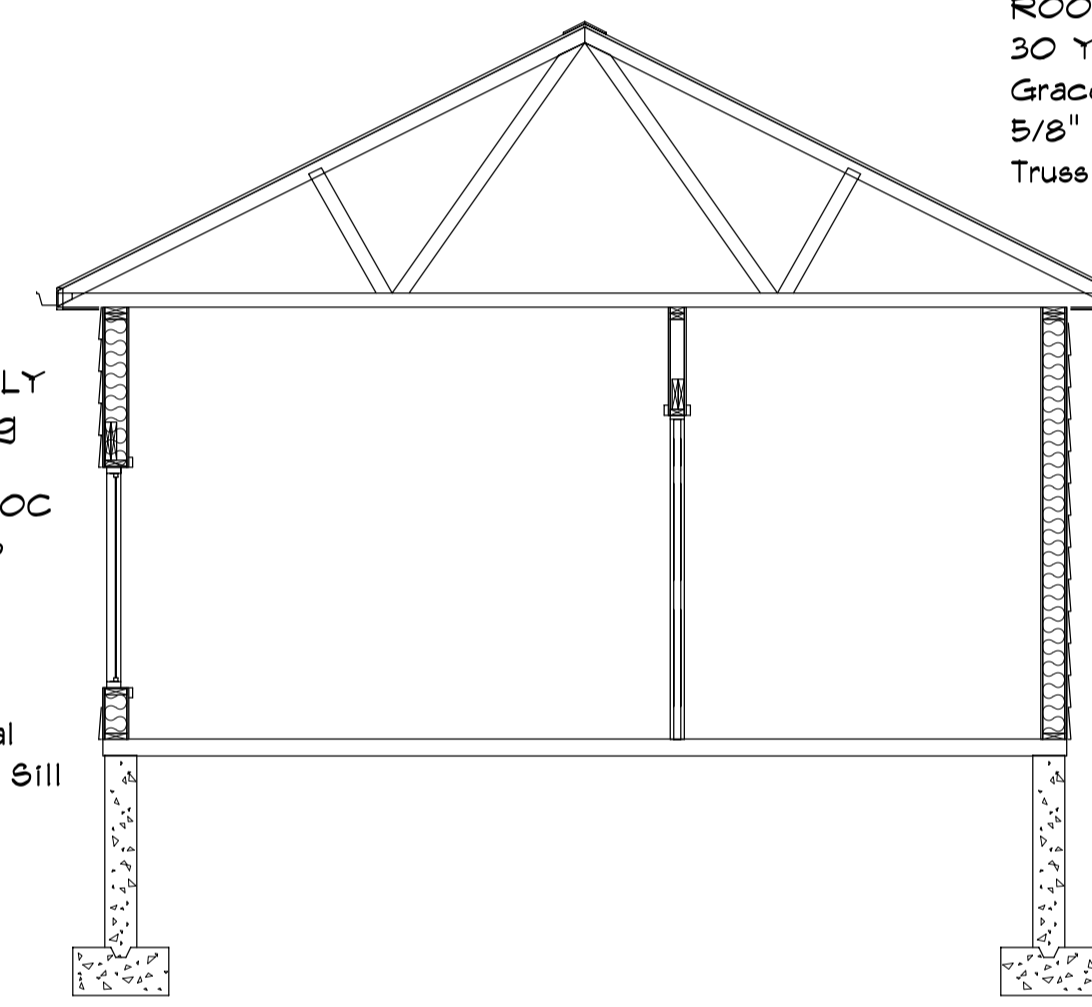

ROOF ASSEMBLY
 30 Year Architectural Shingles Certaineed
 Grace & on Eave
 5/8" Advantech Zip Sheathing
 Truss by Others

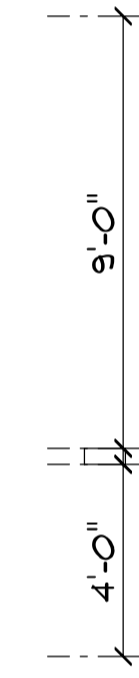

Provide additional construction details per the Commercial Application Checklist, including dimensions, foundation wall & slab insulation & values, anchoring, etc.

August 27, 2016

REVISED

DRAWING#2

1/4"

JHC

APPROVED

LEBLANC