


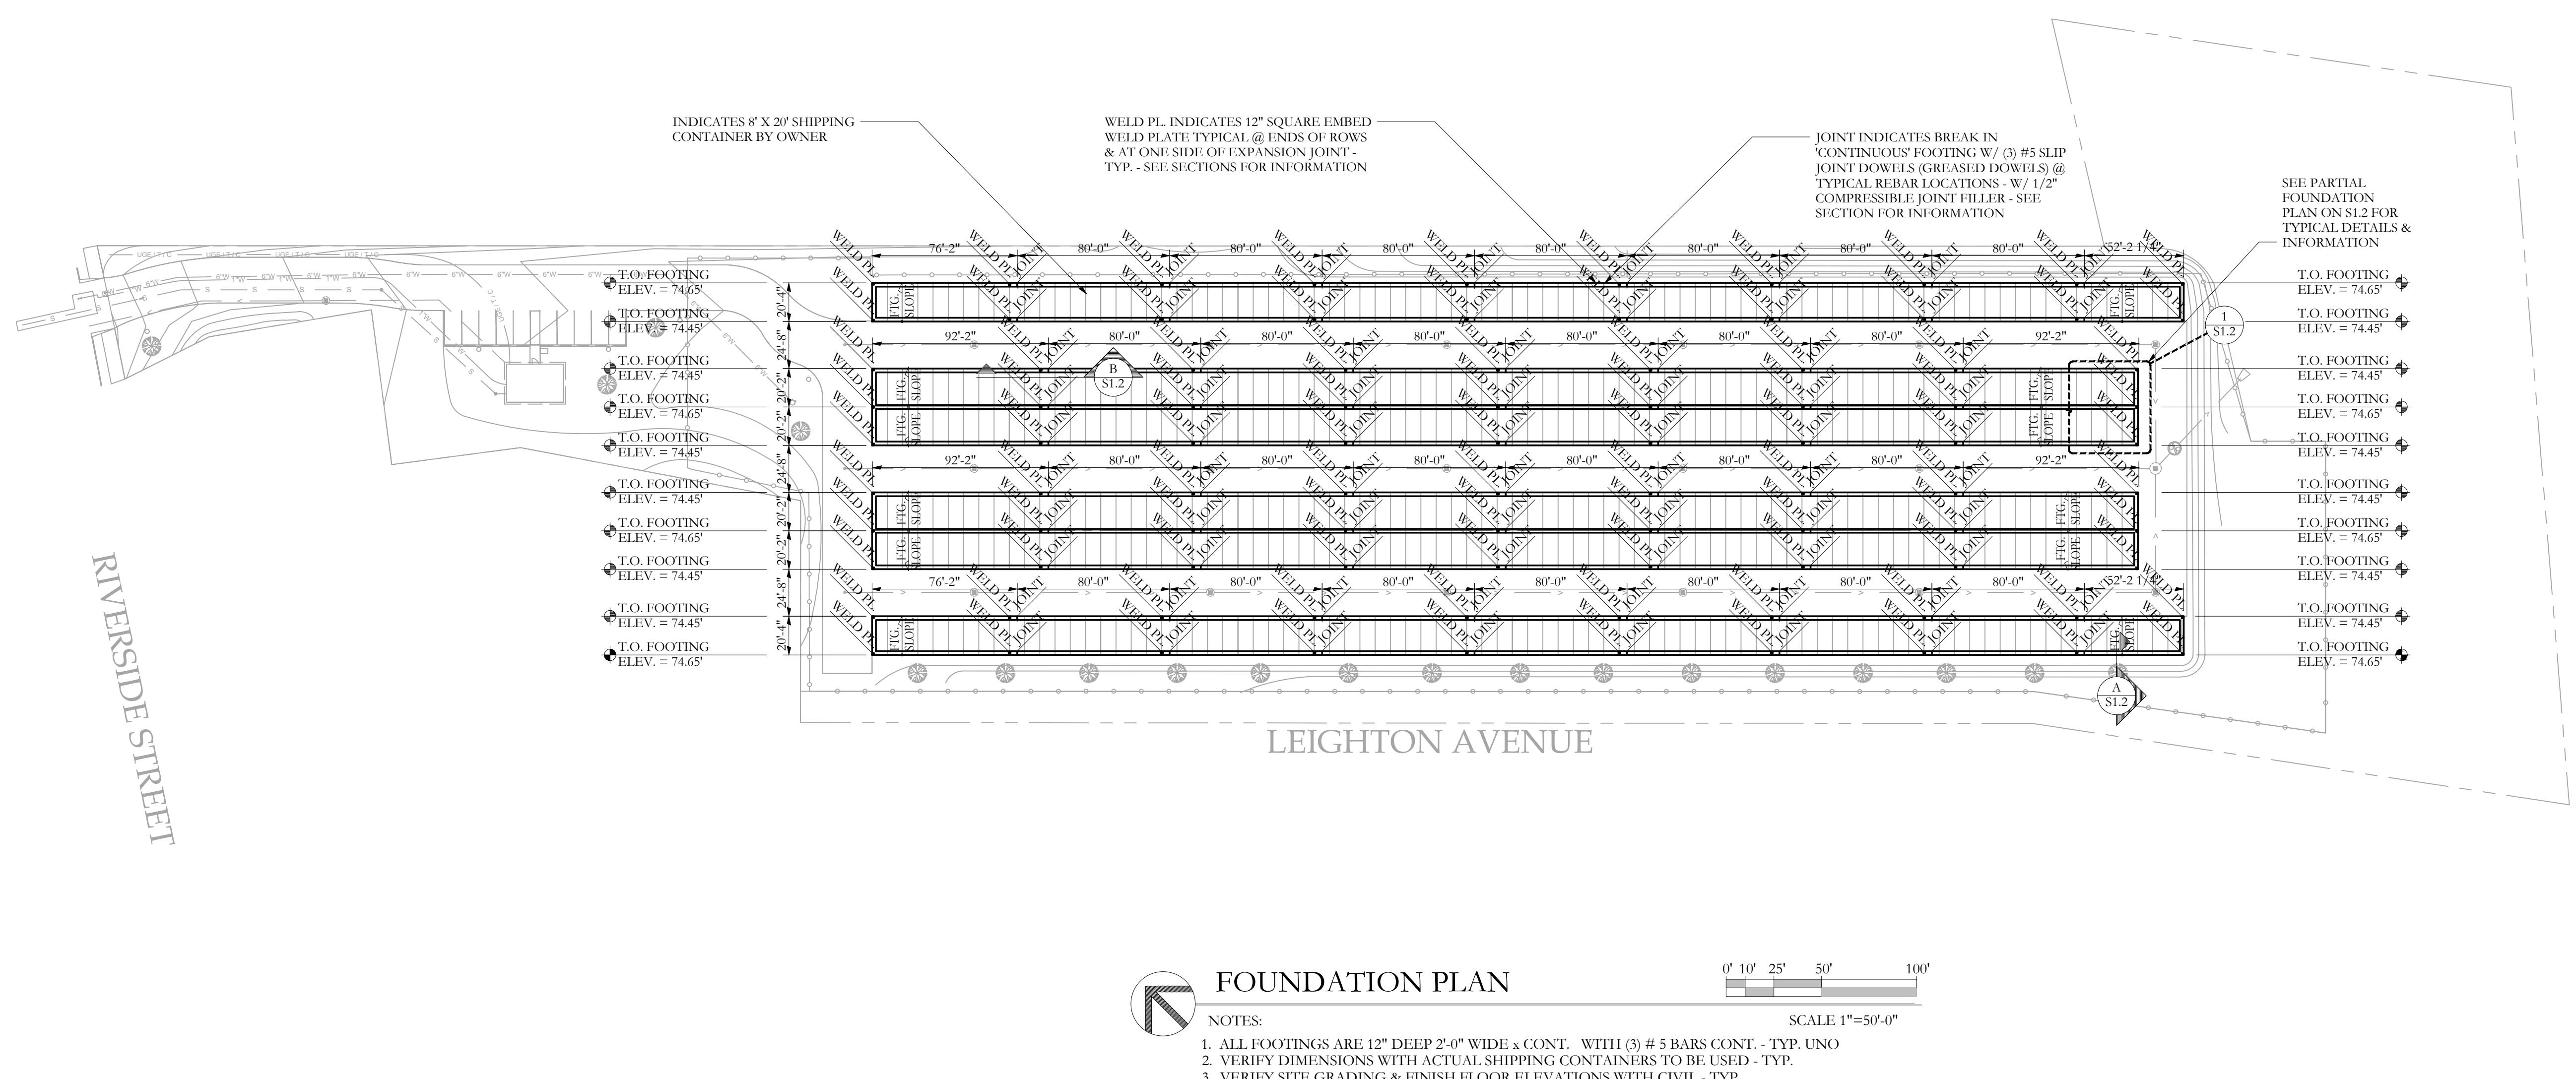

RIVERSIDE SELF STORAGE CONTAINERS

Portland, Maine



Document Title:
Shipping Container
Storage Foundation
Drawings

Sheet Title:
FOUNDATION

1-1 AS NOTED

— 16 —

REVISIONS

Sh

S1.1