



www.baileysign.com
 9 Thomas Drive
 Col. Westbrook Executive Park
 Westbrook, ME 04092
 207-774-2843 / 1-800-539-SIGN
 Fax: 774-1193
 E-Mail: sales@baileysign.com

PLEASE NOTE:
 THIS IS A PROGRESS PRINT - FIELD MEASUREMENTS MAY OR MAY NOT NEED TO BE VERIFIED.
 THIS DESIGN IS THE EXCLUSIVE PROPERTY OF BAILEY SIGN INCORPORATED AND ALL RIGHTS TO ITS USE OR REPRODUCTION ARE RESERVED.
 THE ACCURACY OF THIS COLOR RENDERING IS LIMITED BY MEDIA AND OUTPUT DEVICES AND IS INTENDED FOR REPRESENTATIONAL USE ONLY. ACTUAL MANUFACTURING/GRAPHIC COLORS ALSO VARY DEPENDING ON PROCESSES & MATERIALS USED. 100% COLOR MATCHES OF SUBMITTED SPECIFICATIONS CAN NOT BE GUARANTEED.
 IF AN ELECTRIC SIGN, THEN INSTALLATION MUST BE ACCOMPLISHED IN TOTAL COMPLIANCE WITH ARTICLE 600 OF THE NATIONAL ELECTRIC CODE, THE REQUIREMENTS OF UNDERWRITERS LABORATORY, CANADIAN STANDARDS ASSOCIATION AND/OR ANY APPLICABLE LOCAL CODES. THIS INCLUDES PROPER GROUNDING AND BONDING OF THE SIGN.
 ALL ELECTRICAL SIGNS REQUIRE ROUTINE MAINTENANCE.

VOLTAGE

APPROVAL CLIENT

APPROVED _____ DATE _____
 BAILEY SIGN REPRESENTATIVE

APPROVED _____ DATE _____

DESIGNATED COPY FOR:

<input type="checkbox"/>	ESTIMATING/OUTSOURCING
<input type="checkbox"/>	GRAPHICS
<input type="checkbox"/>	FABRICATION
<input type="checkbox"/>	ROUTER
<input type="checkbox"/>	PAINT
<input type="checkbox"/>	INSTALLATION

CUSTOMER / SIGN LOCATION
STEELCLAD SELF STORAGE
 547 RIVERSIDE STREET
 PORTLAND, MAINE

SALESPERSON: SC DRAWN BY: LWM
 WORK ORDER # 1830.1 CUSTOMER # 6132 CRM #

SCALE 1/2" = 1' DATE 2/26/18

REVISION # / DATE / NOTES / INITIALS
 R1 2/27/18 REDRAW CUSTOM CABINETS

DRAWING #
 07998 B R1

PERMIT DRAWING

CONCEPT FOR FREESTANDING SIGN

MULTI-TENANT FREESTANDING SIGN
 MAX. SF. FT. ALLOWED 70
 SHOWN HERE 37.5 + 18 + 19.375 = 64.875SQ. FT.
 MAX. HT. 15'-0"

(1) D.F. 6'-0" X 6'-3" X 4" CUSTOM SIGN CABINET 6 X 6.25 = 37.5 SQ. FT.

SIGN EDGES & FACES: .050" WHITE ALUMINUM

CUT VINYL COPY: CUSTOM PRINTED OPAQUE WHITE & OPAQUE BLACK VINYL

COPY: BSI TRACED RASTER FILE WITH RGB FILLS
 NO VECTOR ART OR PANTONE SPECS AVAILABLE


D.F. MONOCHROME 19 MM EMC / RED / VIEWING 3'-0" X 6'-0" 3 X 6 = 18 SQ. FT.

1'-6" X 6'-3" ALUMINUM TENANT PANEL 1.5 X 6.25 = 9.375 SQ. FT.

BLACK ALUMINUM FACE

COPY: OPAQUE WHITE VINYL

(2) 18'-6" X 5" SQ. STEEL POLES: BLACK
 1'-6" DIA X 4'-0" HOLE - HAND POURED CONCRETE

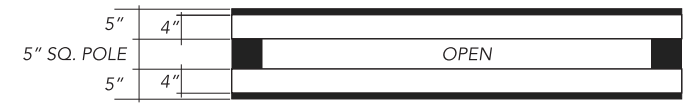

MODIFIED SIZE RELATIONSHIP BETWEEN LOGO AND LOGOTYPE

9.9" "C"

3.6" U.C.

5" U.C.

REF. DR. _____