


NEW INTERIOR PARTITIONS

24" O-C 2X4 TYPICAL

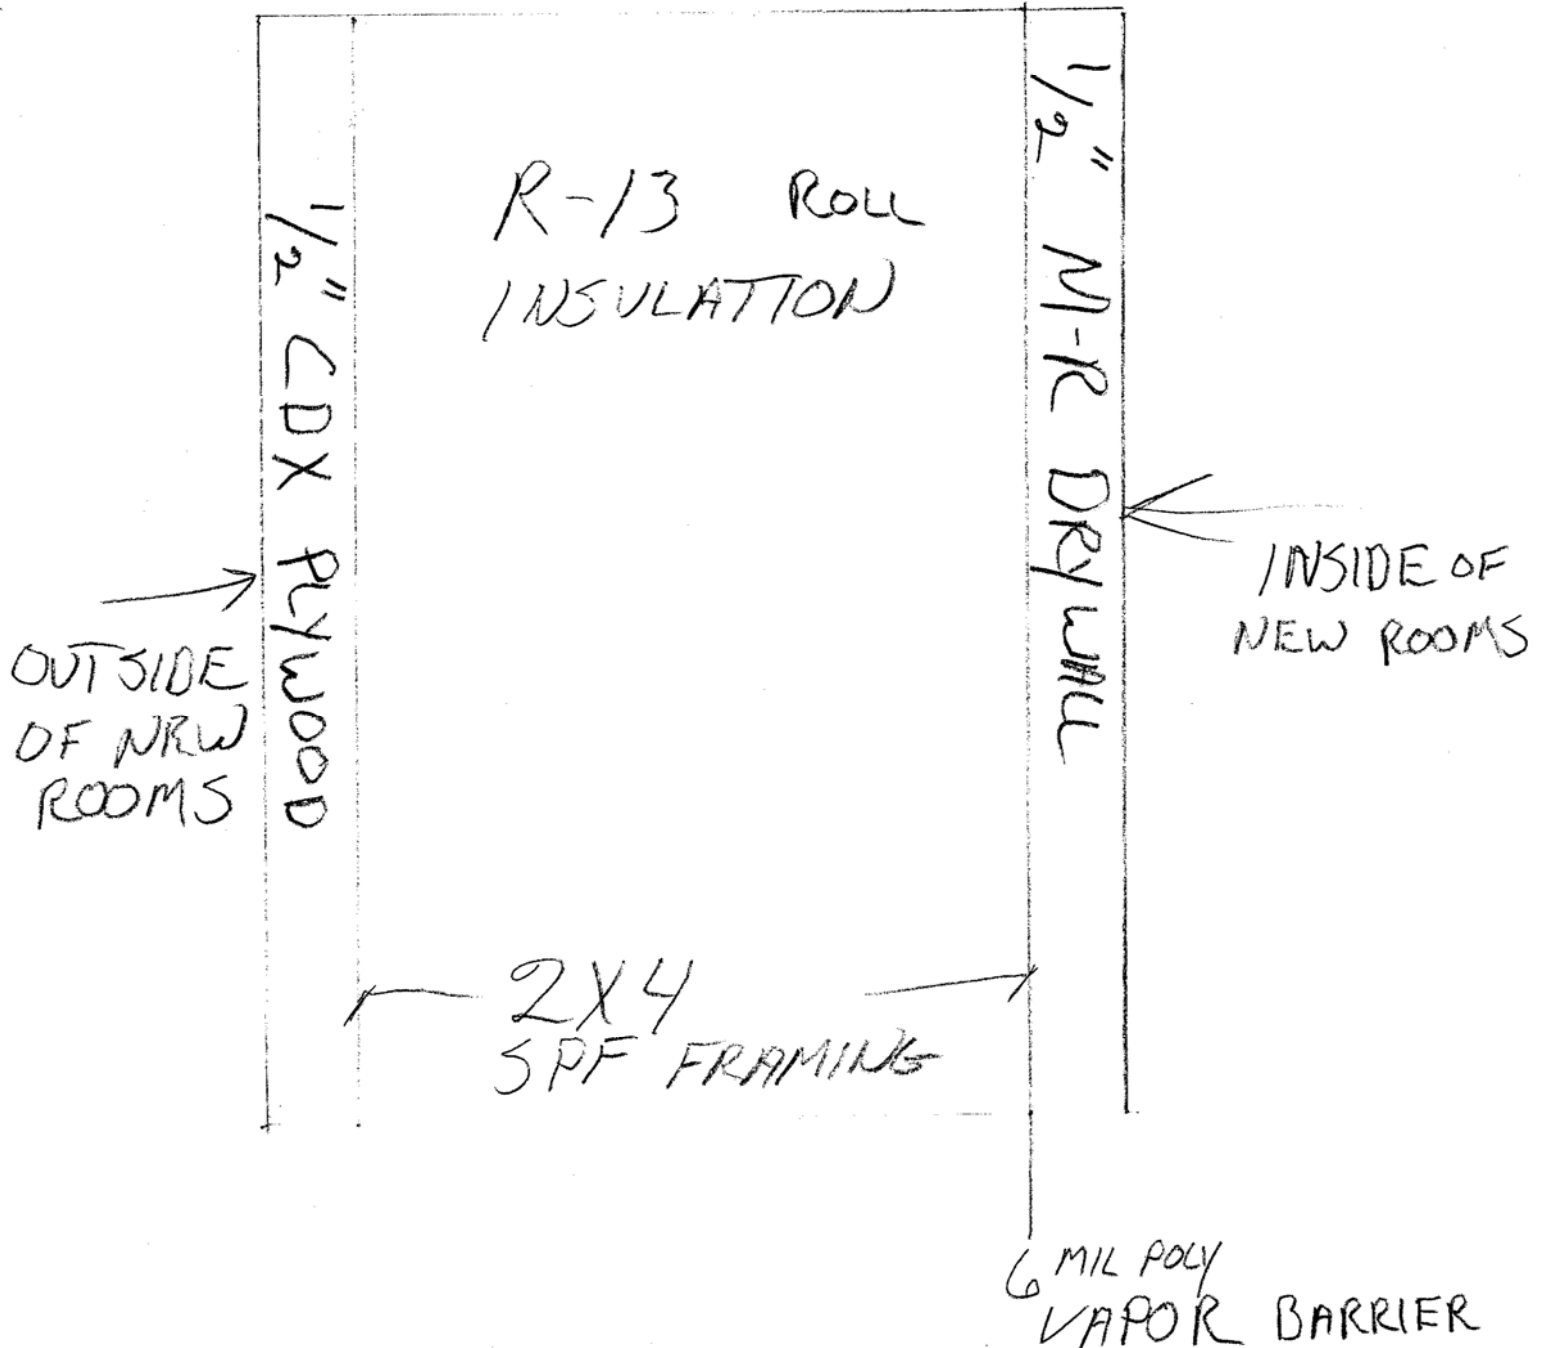

457 RIVERSIDE ST