

NOT USED

1 EQUIPMENT PLAN  
1/4" = 1'-0" NOTE:



ROOM FINISH SCHEDULE:

ROOM FINISH SCHEDULE					
Checked: 12/18/2014					
ROOM NAME	FLOOR CODE	BASE CODE	WALL CODE	CEILING CODE	NOTES
SALES AREA	FC-01	WB-01	NOTE #1	CT-01	1,3,4
SEATING AREA	FC-02	WB-01	NOTE #1	CT-01	1,3,4
HALL	FC-01	WB-01	NOTE #1	CT-03	1,2,3,4
TOILETS	FC-01 ALT	N/A	NOTE #1	PX-30	1,2,3,4
SERVICE AREA	FC-05	WB-02	NOTE #1	CT-03/PX-30	1,3,4
DRIVE THRU	FC-05	WB-02	FRP-01	CT-03/PX-30	3,4
NOTES					
1. REFER TO INTERIOR ELEVATIONS FOR PROPER WALL FINISHES IN DESIGNATED AREA					
2. SEE INTERIOR ELEVATIONS FOR DOOR FINISHES					
3. PROVIDE ALUMINUM CORNER GUARDS AT ALL OUTSIDE CORNERS OF WALLS, SEE FLOOR PLAN FOR LOCATIONS					
4. G.C. TO VERIFY ALL FINISHES WITH DBI CM PRIOR TO ORDERING MATERIALS.					

TOILET EQUIPMENT SCHEDULE

Checked: 12/18/2014				
CODE	ITEM	MANUFACTURER & PRODUCT #	MOUNTING HEIGHT	REMARKS
A	GRAB BARS	ASI 3701-18P (18"), -36P (36") & -42P (42")	36" MAX. A.F.F. NOTE C	
B	TOILET TISSUE DISPENSER	KC PROFESSIONAL #09551	24" A.F.F. NOTE C, D	
C	COAT HOOK (ACCESSIBLE)	Bobrick #B-7671	48" A.F.F. NOTE A	
D	SOAP DISPENSER	DERMA FOAM E- KAY CHEMICAL COMPANY	NOTE A, C	
E	HAND DRYER	EXCEL DRYER INC XL-BW	NOTE A, C & E	
F	MIRROR	ASI 0620-2436	40" A.F.F. TO BOTTOM, NOTE C	
G	CHEMICAL DISPENSER	P&G	NOTE A, C	
H	WASTE RECEPTACLE	ASI 0458	41"-45" A.F.F. FOR ADA	
I	BABY CHANGING STATION	ASI 9012 HORIZONTAL	SEE INSTALLATION INSTRUCTIONS	
J	SWING-UP GRAB BAR	BOBRICK #B-4998.99	SEE INSTALLATION INSTRUCTIONS	
K	SANITARY NAPKIN DISPOSAL	ASI 0852	OPTIONAL ITEM	
L	SEAT COVER DISPENSER	ASI 0477 SM		
M	WALL SHELF	ASI 0692-516 (16")	42" A.F.F. FOR ADA; NOTE C	
NOTES				
NOTE A: OPERATING CONTROLS OF ALL HAND DRYERS, SOAP DISPENSERS AND MULTI PURPOSE UNITS TO BE 42" A.F.F.				
NOTE B: G.C. TO FIELD VERIFY ALL SIZES				
NOTE C: PROVIDE BLOCKING FOR ALL WALL MOUNTED FIXTURES AND ACCESSORIES				
NOTE D: TOILET TISSUE & PAPER TOWEL DISPENSERS SUPPLIED FREE FROM LOCAL DCP; INSTALLED BY G.C.				
NOTE E: HAND DRYER TO BE ORDERED FROM NATIONAL ACCOUNT SUPPLIER, AND IS REQUIRED TO HAVE STANDARD DBI GREEN MESSAGING/BRANDING.				

ALTERNATE TOILET EQUIPMENT	
<b>ALTERNATE HANDS-FREE TOILET EQUIPMENT IS AVAILABLE FOR OPTIONAL USE IN BATHROOMS</b>	
ALTERNATE WALL MOUNTED LAVATORY: WALL MOUNTED LAVATORY- "COMRADE" BY AMERICAN STANDARD #024.131. PROVIDE ELECTRONIC HANDWASHING FAUCET SLOAN OPTIMA #ETF-600 W/ TRANSFORMER #EL-154 AND AERATOR #ETF-1024-A	
ALTERNATE TOILET: "MADERA" BY AMERICAN STANDARD- #3043.102. PROVIDE SLOAN FLUSHOMETER ROYAL #111ES-S W/TRANSFORMER #EL-154; RECOMMENDED WORKING PRESSURE BETWEEN 25 PSI AT VALVE WHEN FLUSHING AND 80 PSI STATIC	
OPTIONAL URINAL: "ALLBROOK" FLOWISE 0.5 GPF W/SIPHON JET BY AMERICAN STANDARD, PROVIDE FLUSH VALVE SELECTRONIC #6063.051.002 BY AMERICAN STANDARD	

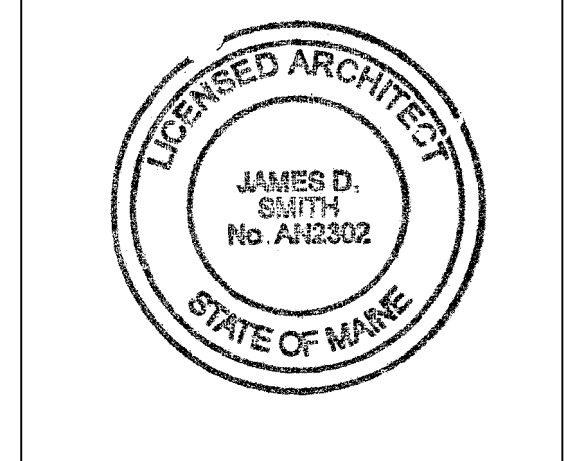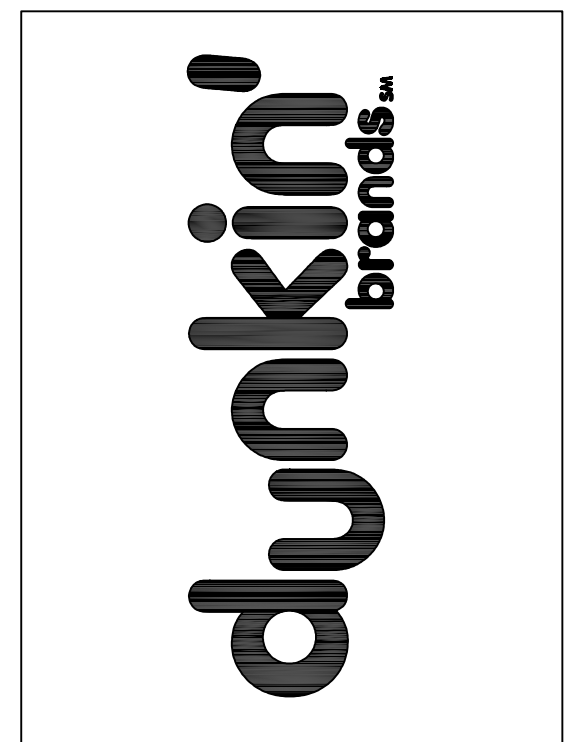

**JAMES D. SMITH, ARCHITECT, AIA**  
35 LOTHROP'S LANE  
WEST BARNSTABLE, MA 02668  
PHONE: 508-367-8920  
JAMESDSMITH1@COMCAST.NET

DATE	SCALE	NOTED	DRAWN	JOB #	C.M.
02-29-16			ARL	D15098	R. MAHONEY

STORE LOCATION:  
**PORTLAND, ME**  
598 WARREN AVE.  
**EQUIPMENT PLAN, SCHEDULES**  
P.C. #: 339010  
FRESH BREW IMAGE: DARK ROAST

**K-1**