



Existing Pylon Sign

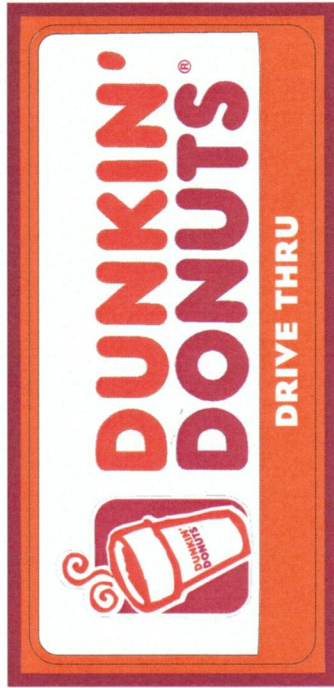

9' 4 1/2"

Proposed Pylon Sign

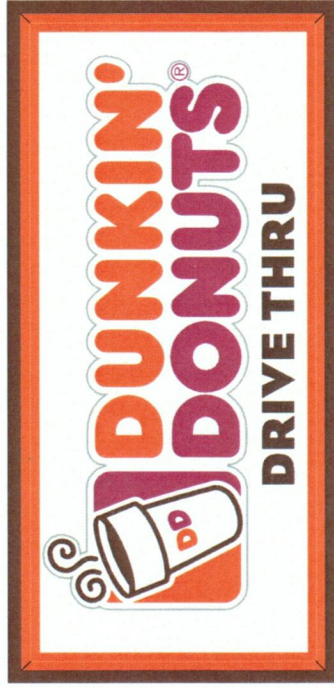

Please Note: Replacement faces go into existing sign cabinets-there are no size changes

Color and Material Specifications:
Faces to be 1.5" pan formed depth with embossed cloud shape solar grade polycarbonate.


Colors:
Background to be white with orange border on flange and 1"-1.5" width on face of pan edge depending on size of face

4' 3 1/2"

Vinyl colors to be:
DD Orange-3M 3630-3123
DD Magenta-3M 3630-1379
Dark Brown -3M 3630-59

All vinyl to be applied to second surface
Cabinet and poles to be painted Benjamin Moore Nighthshade

Illuminated with LEDs
U.L. Listed

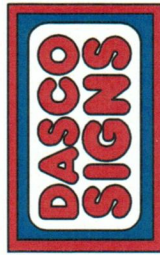

654 County Road
Acton, ME 04001
207-477-2956

Project Name: Dunkin' Donuts
Pylon Sign

approx 40 sq ft

Location: 599 Warren Ave
Portland, ME
Layout by: MS
Layout: pylon
Date: 4/18/16

Notes:
These drawings are the exclusive property of Dasco Signs and are to be used in the exact manner without express written permission of Dasco Signs. It is prohibited to reproduce or may not need to be verified.

This is a sketch only-field measurements may vary.

The accuracy of this color rendering is limited by media and output devices and is intended for representational use only. Actual manufacturing/graphic colors also vary depending on process and materials used. 100% color matches of submitted specifications cannot be guaranteed.

If an electric sign, compliance with the National Electric Code, Underwriters Laboratory, and/or local codes will be adhered to, including proper grounding and bonding of the sign.