



517 Warren

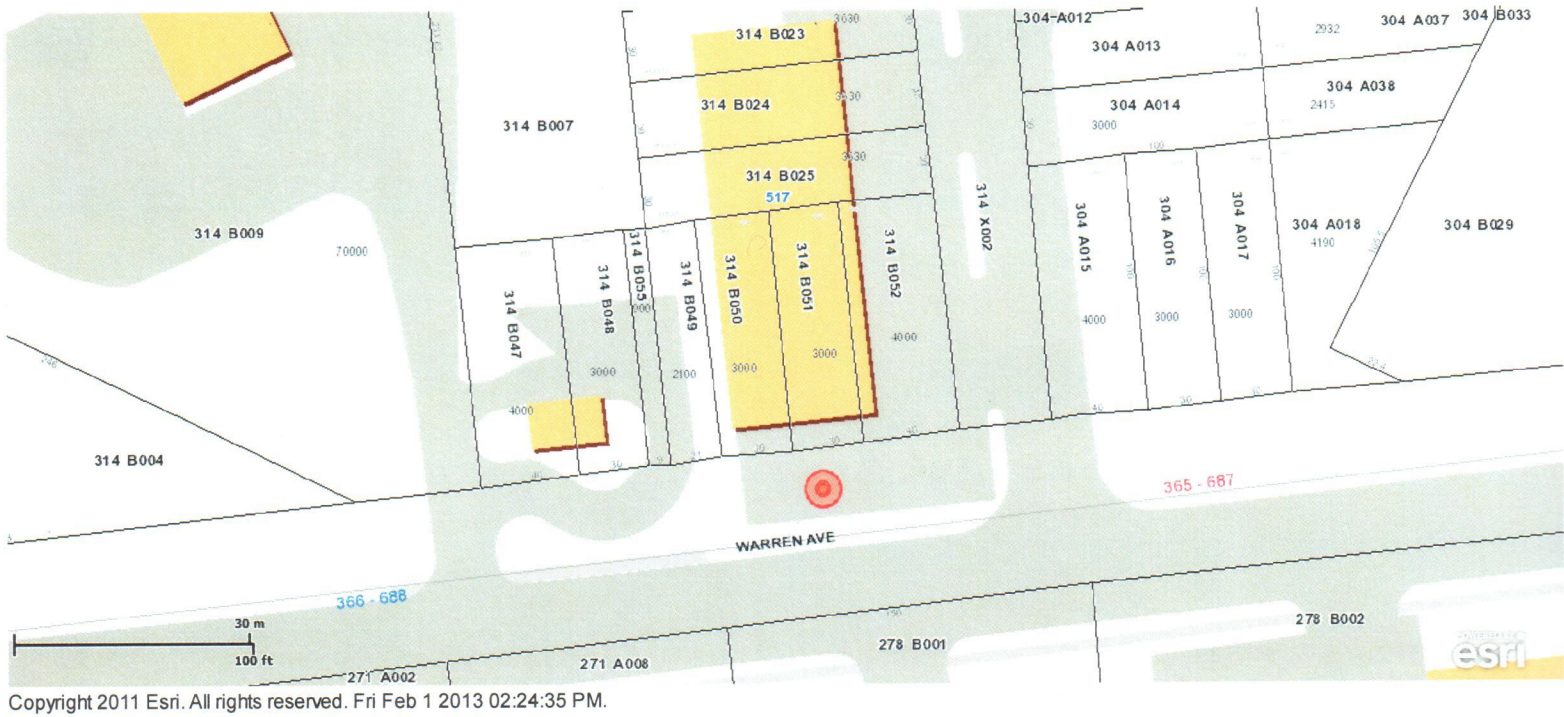

CBL 314 B022001

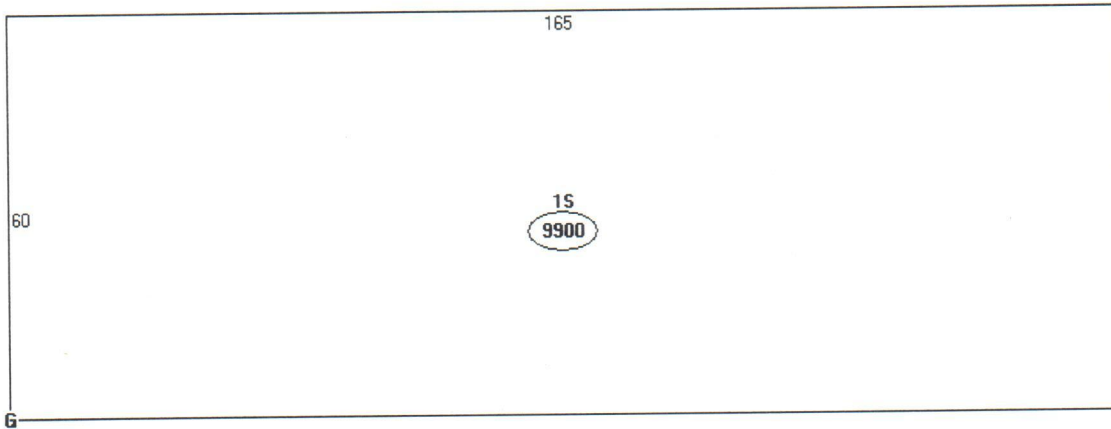

Descriptor/Area	Area
A: 044	4768 sqft
B: 045	4034 sqft
C: 034	1098 sqft
D: OVERHEAD DR-WOOD/MTL	80 sqft
E: CANOPY ROOF/SLAB	80 sqft
F: 1S	9900 sqft
G: PA1	15000 sqft