


SITE PLANS FOR:
CPS ASSOCIATES CAR WASH
WARREN AVENUE

LOCATED ON:
WARREN AVENUE
CUMBERLAND COUNTY
PORTLAND, MAINE

FEBRUARY 2006

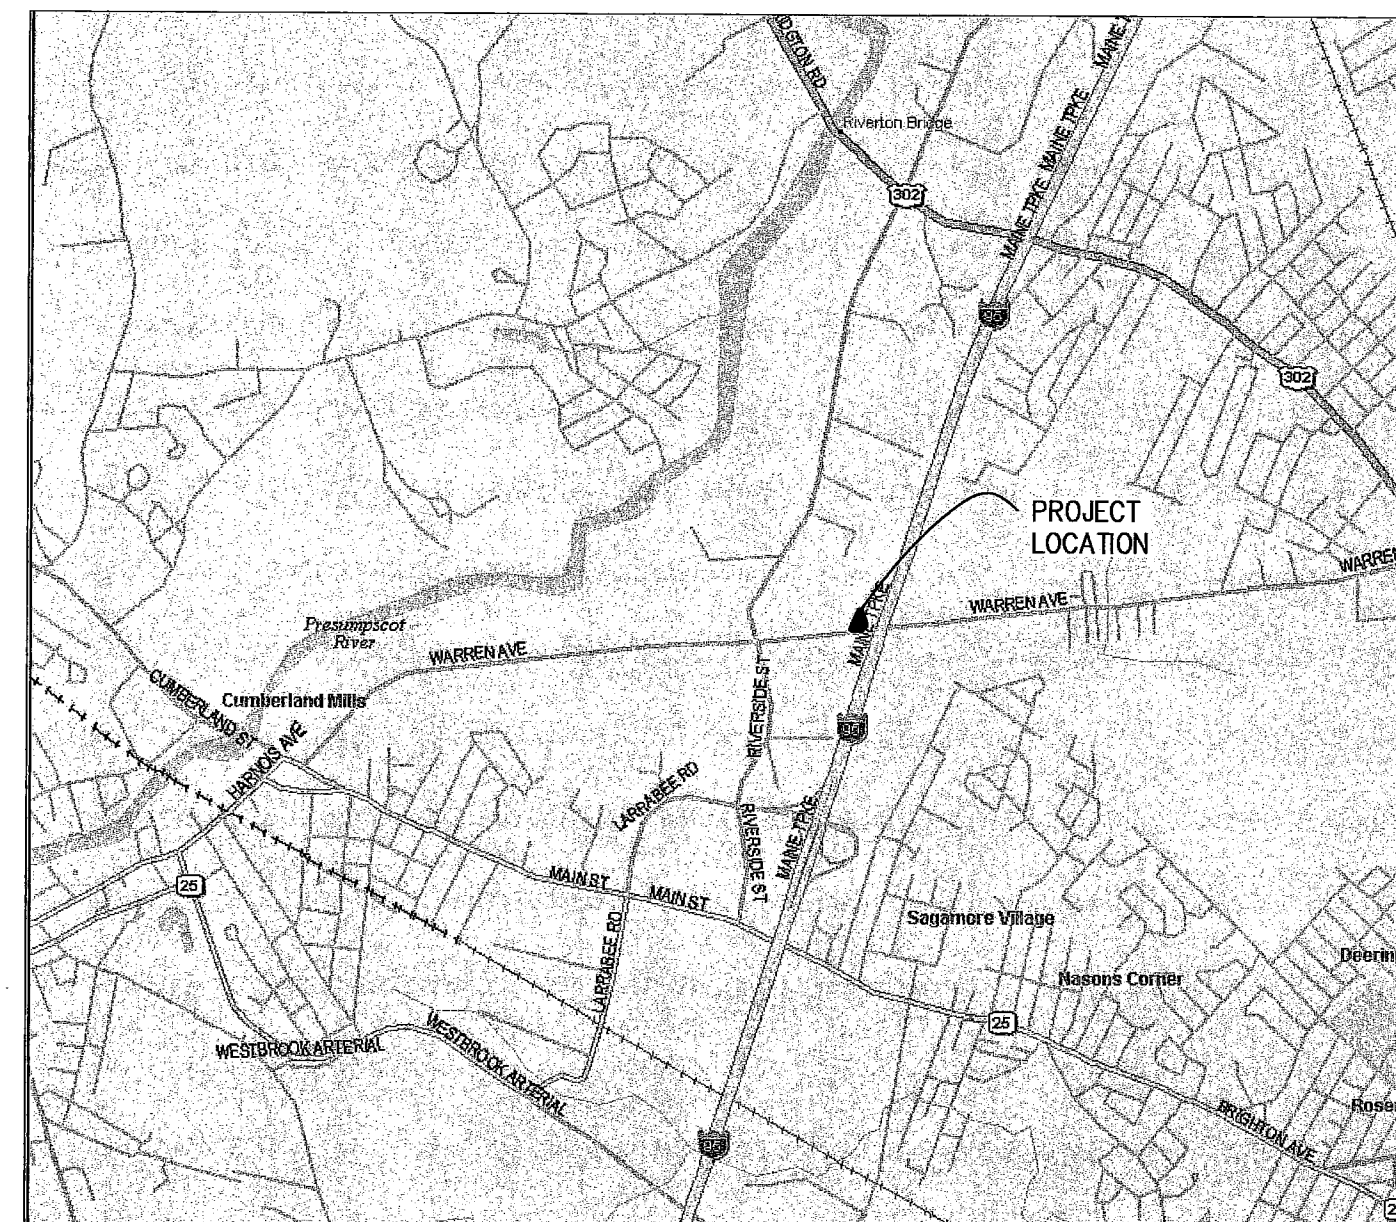

LOCATION PLAN
SCALE: 1" = 2,400' ±

PROPOSED BY:

CPS ASSOCIATES, LLC.
1 BROOKSIDE DRIVE
FALMOUTH MAINE, 04103

PLANS PREPARED BY:



SGC ENGINEERING, LLC
• Civil Design & Survey Engineering
• Environmental & Regulatory Permitting
• Electrical Power Systems Engineering

SERVING OUR CLIENTS IN THE U.S.A. & CANADA

501 County Road
Westbrook, Maine 04092
Tel: 207-947-8100
Fax: 207-947-8101

Target Technology Center
20 Godfrey Drive, Suite 200
Orono, Maine 04473
Tel: 207-866-6071
Fax: 207-866-6001

CPS ASSOCIATES CAR WASH
WARREN AVENUE
PORTLAND, MAINE 04103

FEBRUARY 2006

SHEET INDEX

1.0	EXISTING CONDITIONS PLAN
2.0	SITE LAYOUT PLAN
3.0	GRADING PLAN
4.0	UTILITY PLAN
5.1 - 5.2	DETAILS AND NOTES